



9m MODULAR HOME

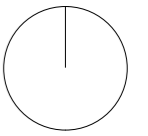

9m - TYPE A

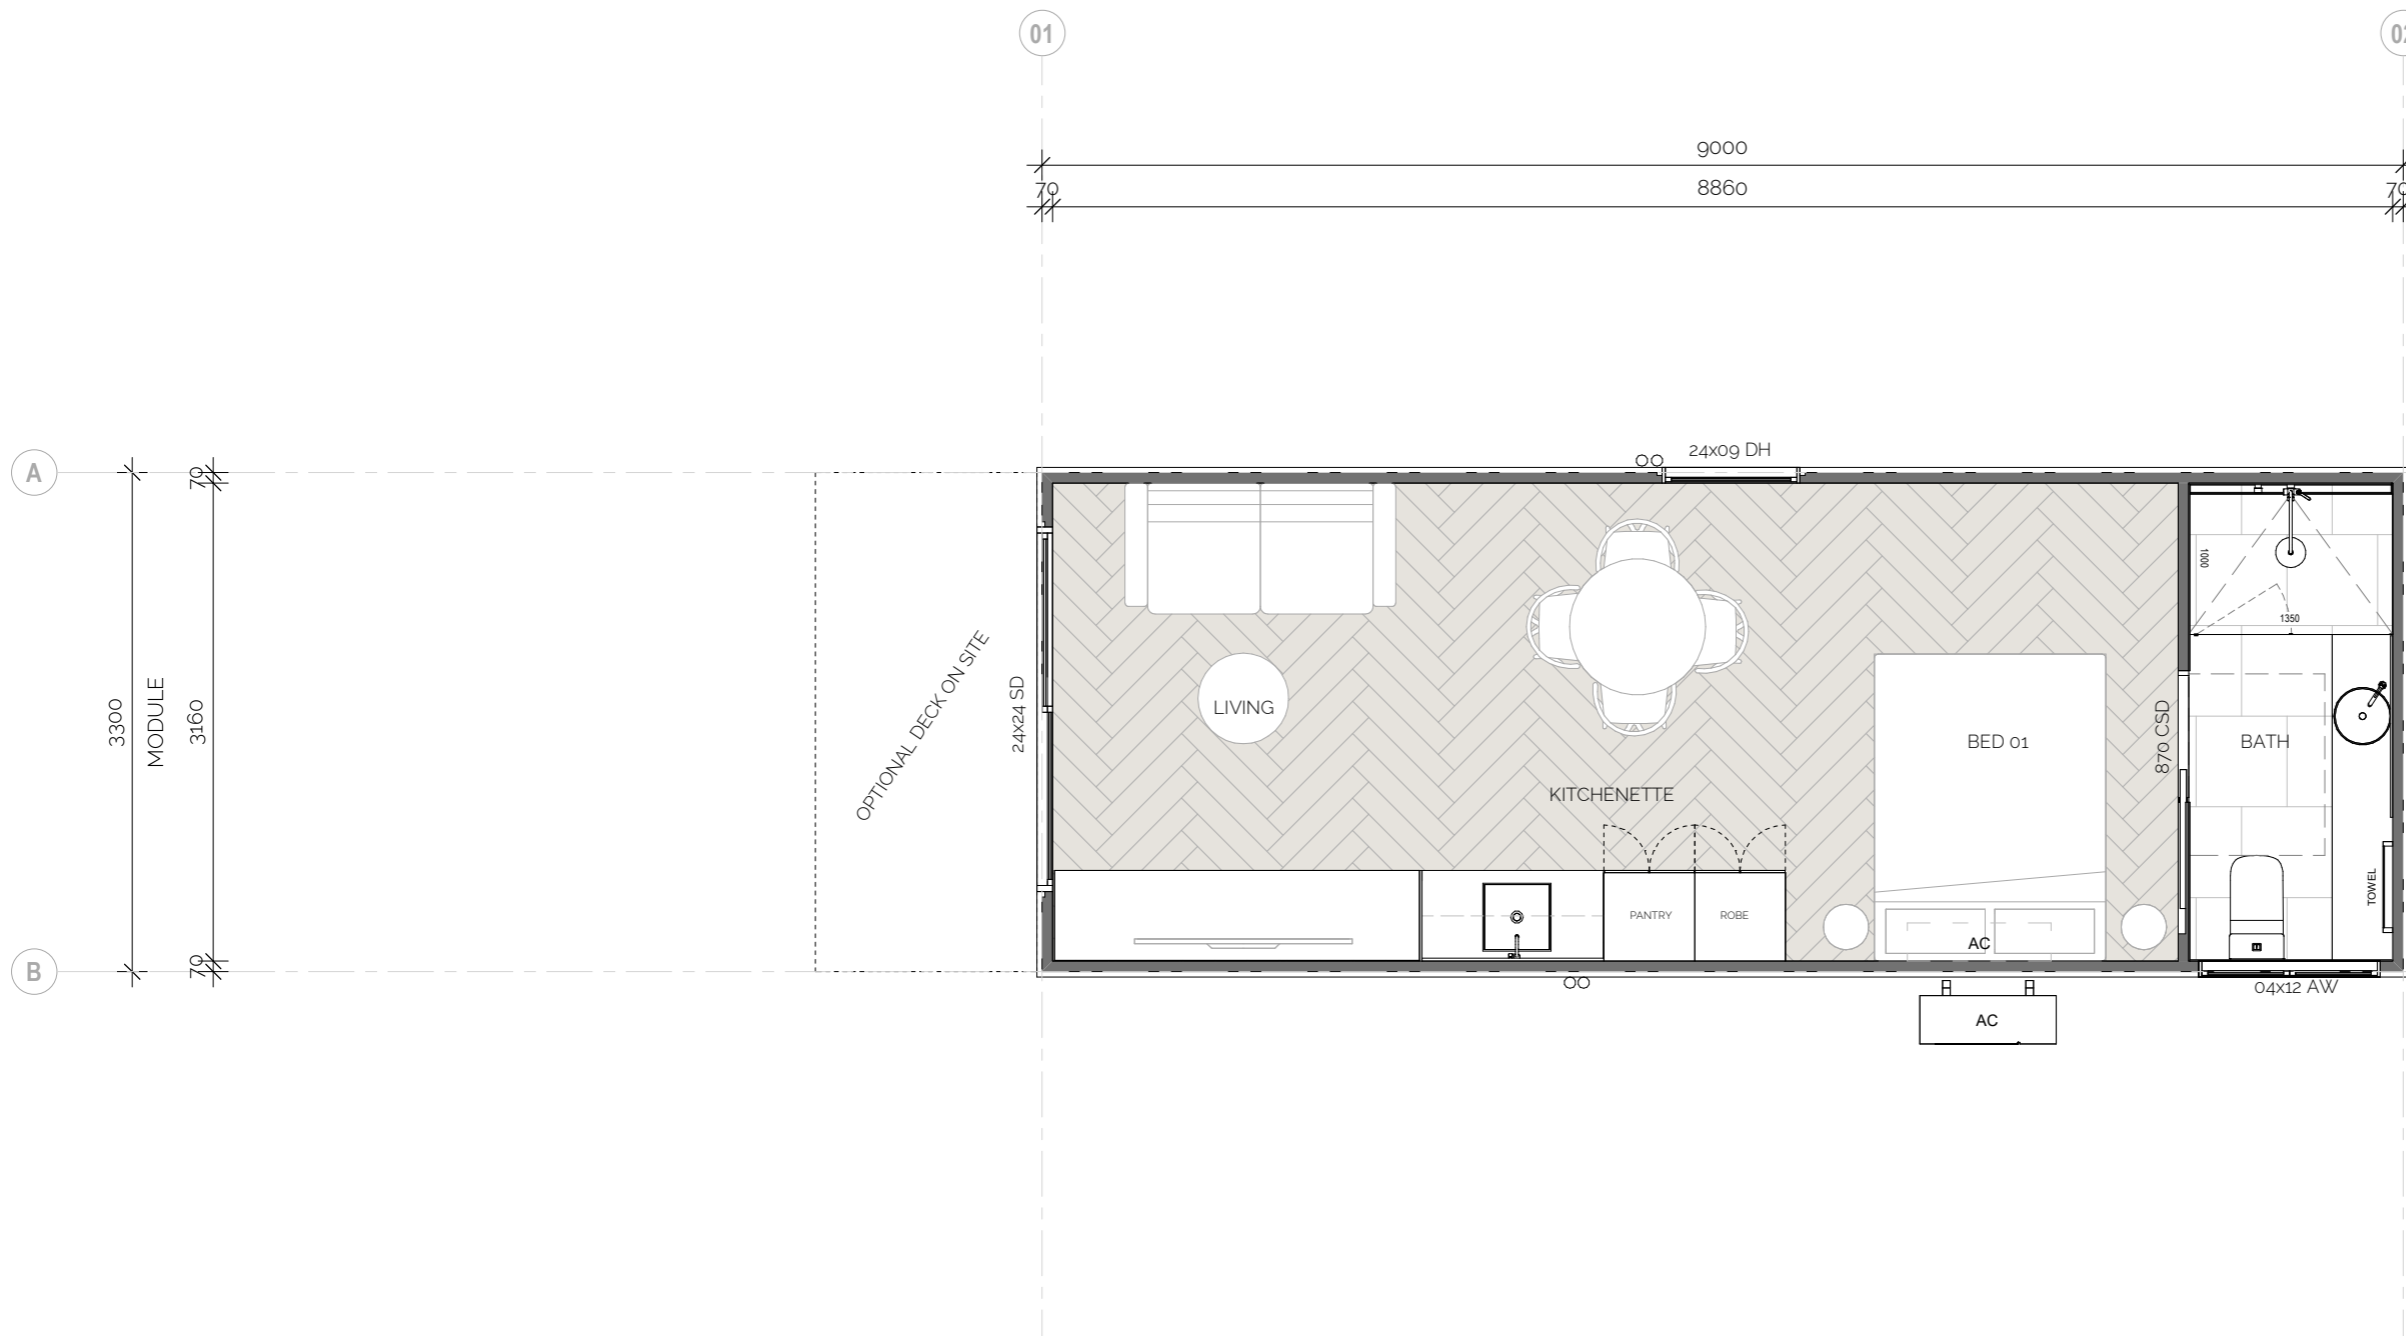

- DH - DOUBLE HUNG WINDOW
- AW - AWNING WINDOW
- CS - CASEMENT WINDOW
- FG - FIXED GLASS
- BF - BIFOLD WINDOW
- LV - LOUVRE WINDOW
- SW - SLIDING WINDOW
- SSW - STACK SLIDING WINDOW
- SL - SKYLIGHT

- FR - FRENCH DOOR
- SD - SLIDING DOOR
- CSD - CAVITY SLIDING DOOR
- SSD - STACK SLIDING DOOR
- FSD - FACE SLIDING DOOR
- BF - BIFOLD DOOR
- SR - SLIDING WARDROBE DOOR
- LC - LAUNDRY CHUTE

- U.B.O - UNDER BENCH OVEN
- W.O - WALL OVEN
- M.W - MICROWAVE
- D.W - DISHWASHER
- P - PANTRY
- WM - WASHING MACHINE
- DR - DRYER
- FR - FRIDGE
- HWS - HOT WATER SYSTEM
- GHWS - GAS HOT WATER SYSTEM

- V. - VANITY
- G. - GLASS
- FSB - FREE STANDING BATH
- RWH - CEILING MOUNTED RAINWATER HEAD

- DP - DOWNPIPE
- MH - MANHOLE
- MB - METERBOX
- SP - SPREADER PIPE

- FW - FLOOR WASTE
- P. - PLUMBING PENETRATION

- ⊘ - SMOKE ALARM

wstudio.





FLOOR PLAN - PROPOSED

Client: JPO MODULAR GROUP
 Type: 9m TYPE - A
 Scale: 1:50 ON A3

02

DESIGN DRAWINGS VERSION ONE NOT FOR CONSTRUCTION



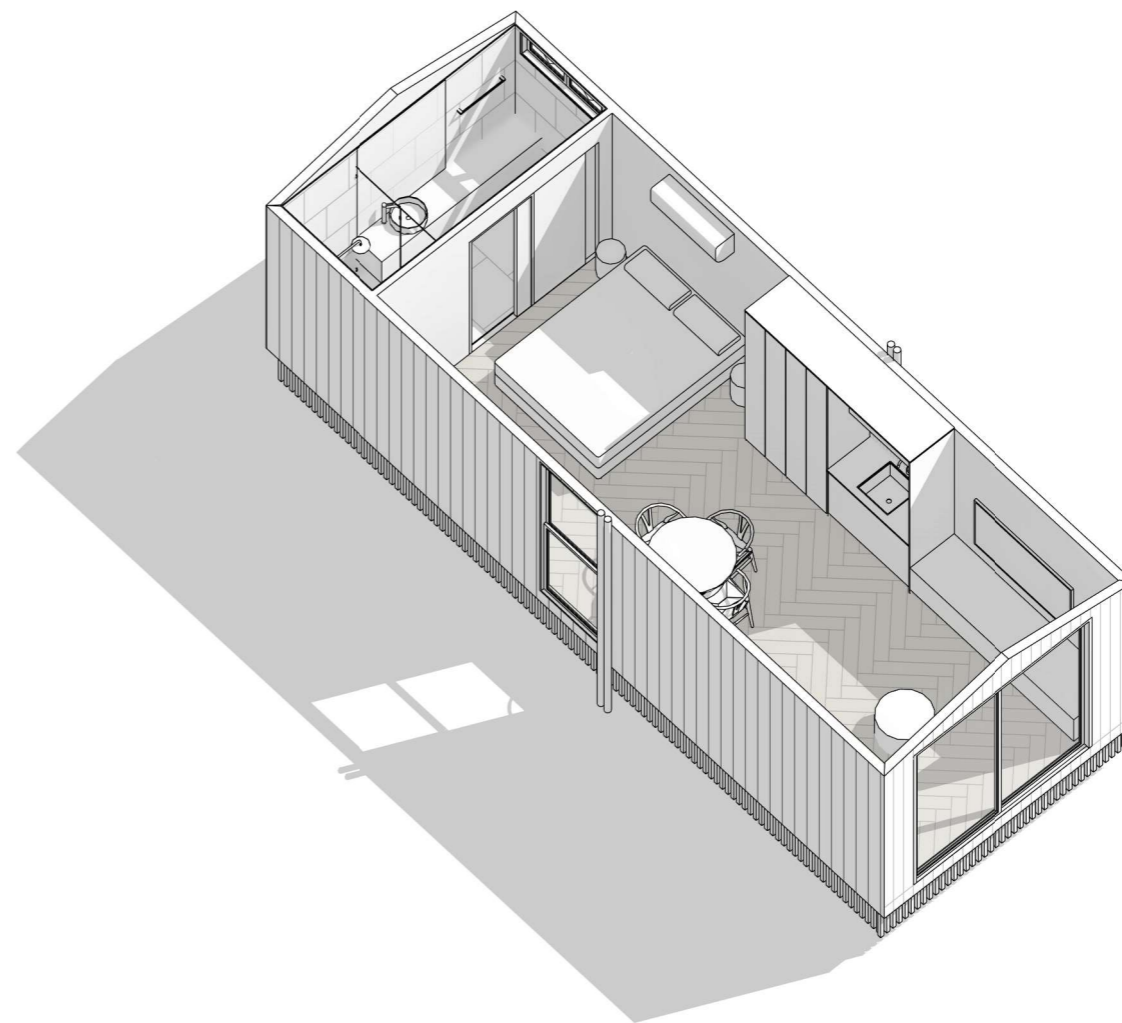
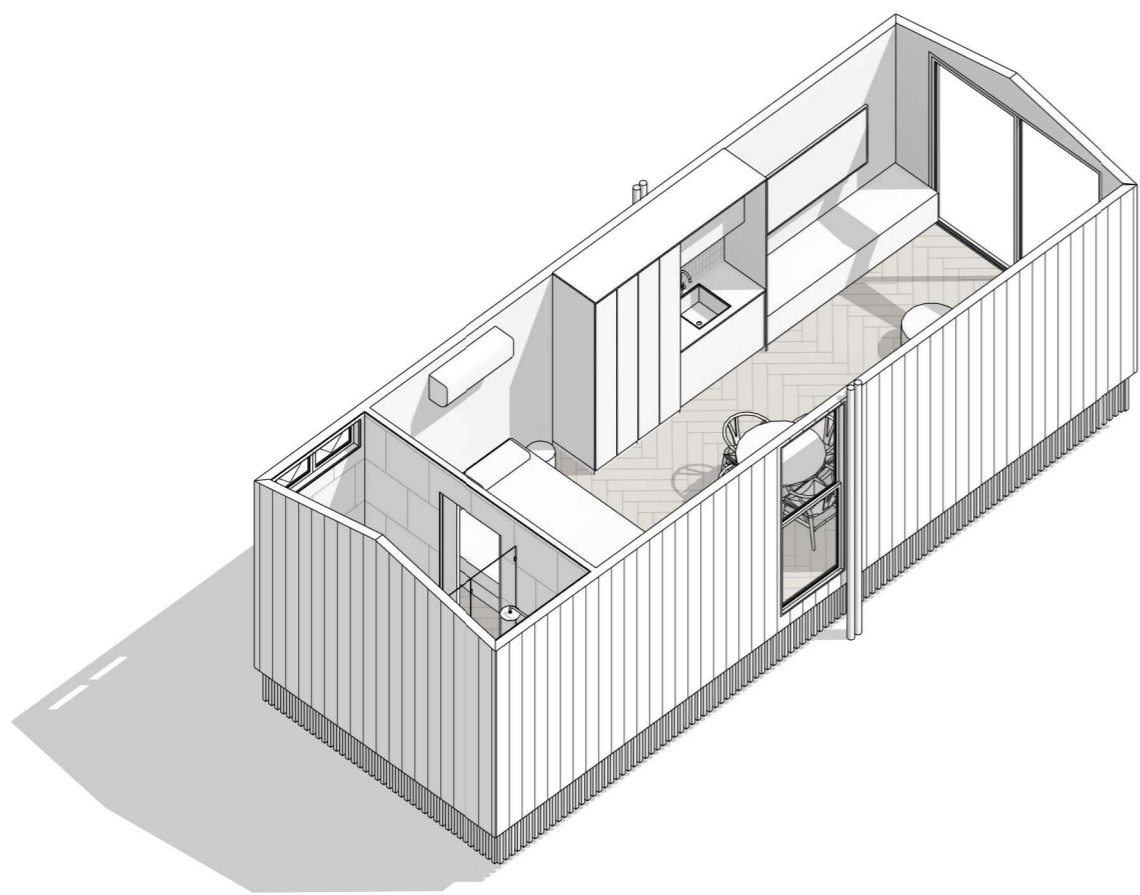


wstudio.




3D VIEWS

Client: JPO MODULAR GROUP
Type: 9m TYPE - A
Scale: ON A3

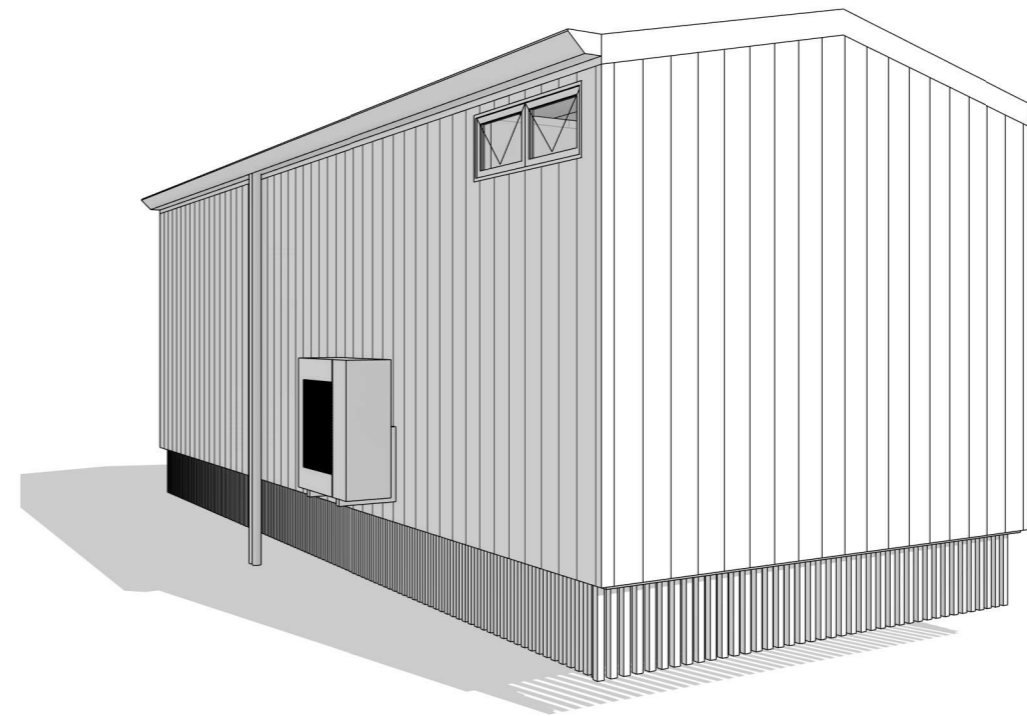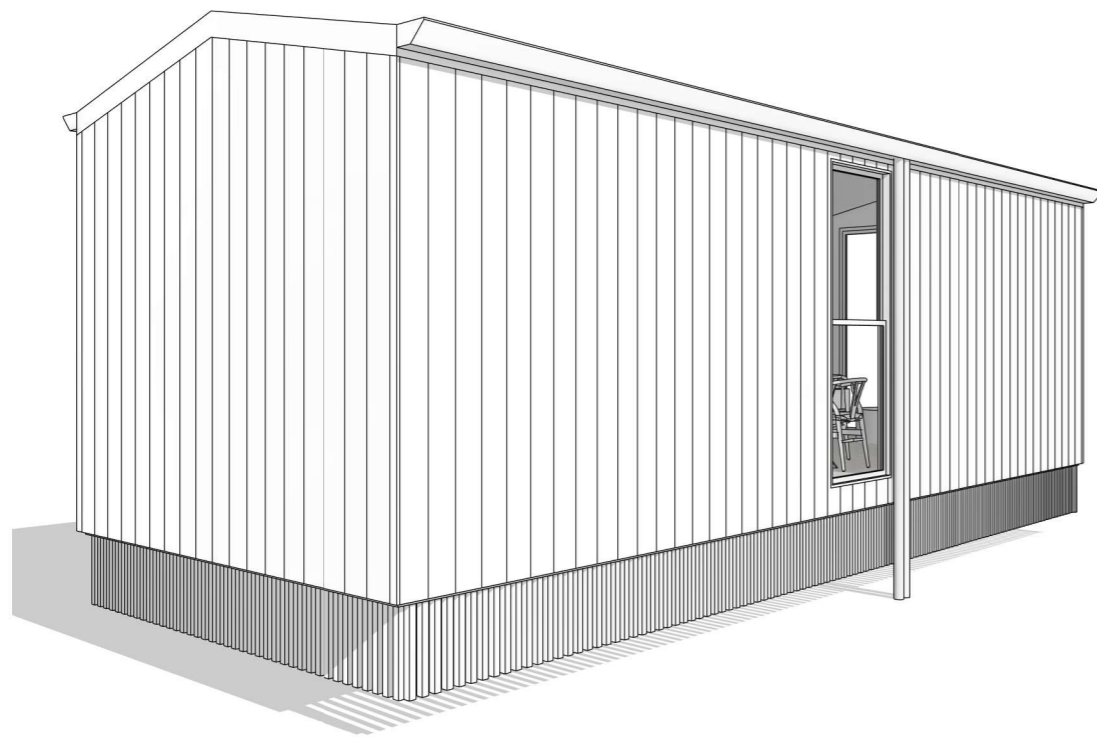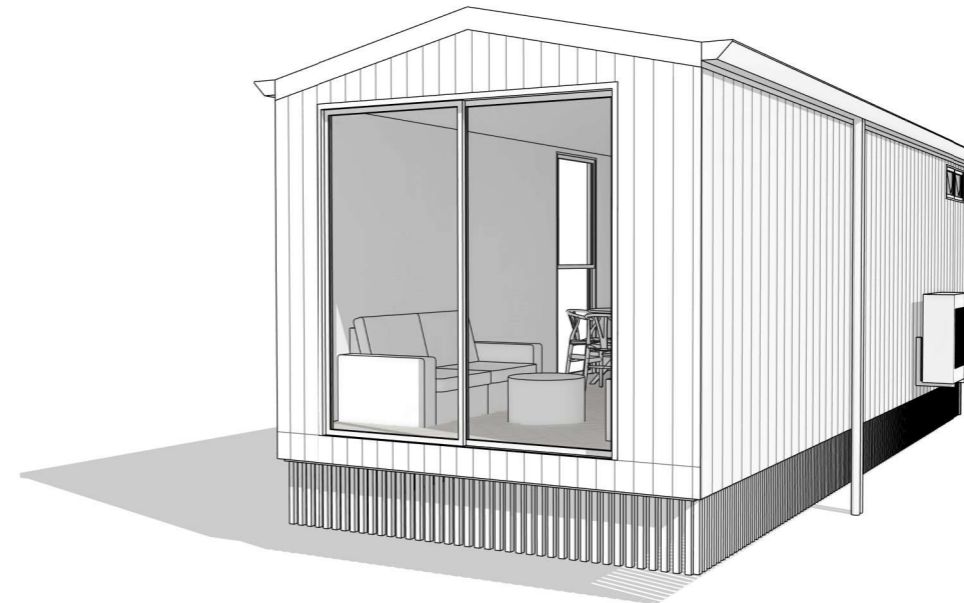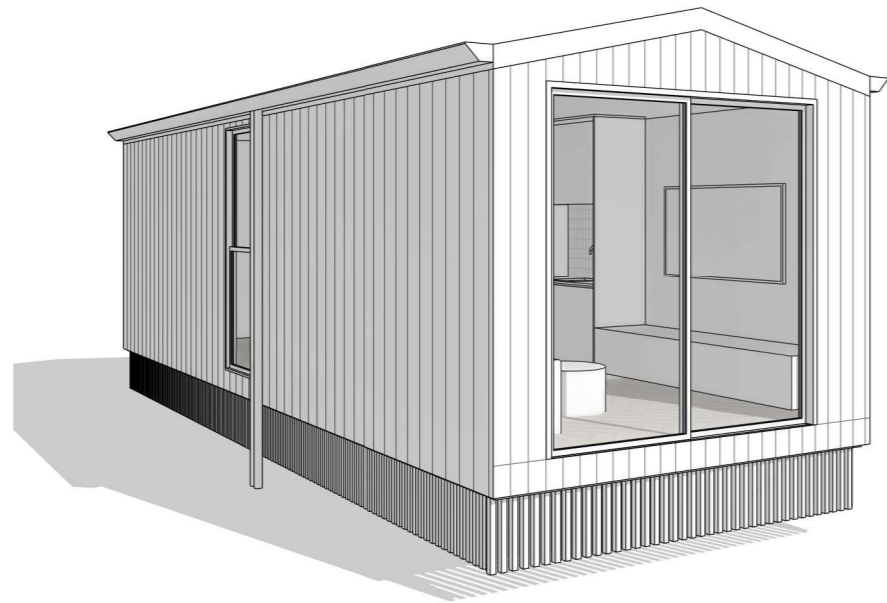


wstudio.

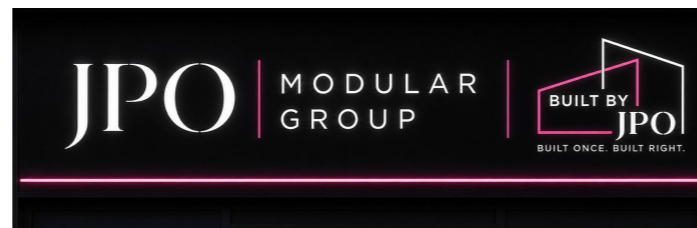

3D VIEWS EXTERNAL

Client: JPO MODULAR GROUP
Type: 9m TYPE - A
Scale: ON A3

DESIGN DRAWINGS | VERSION ONE | NOT FOR CONSTRUCTION

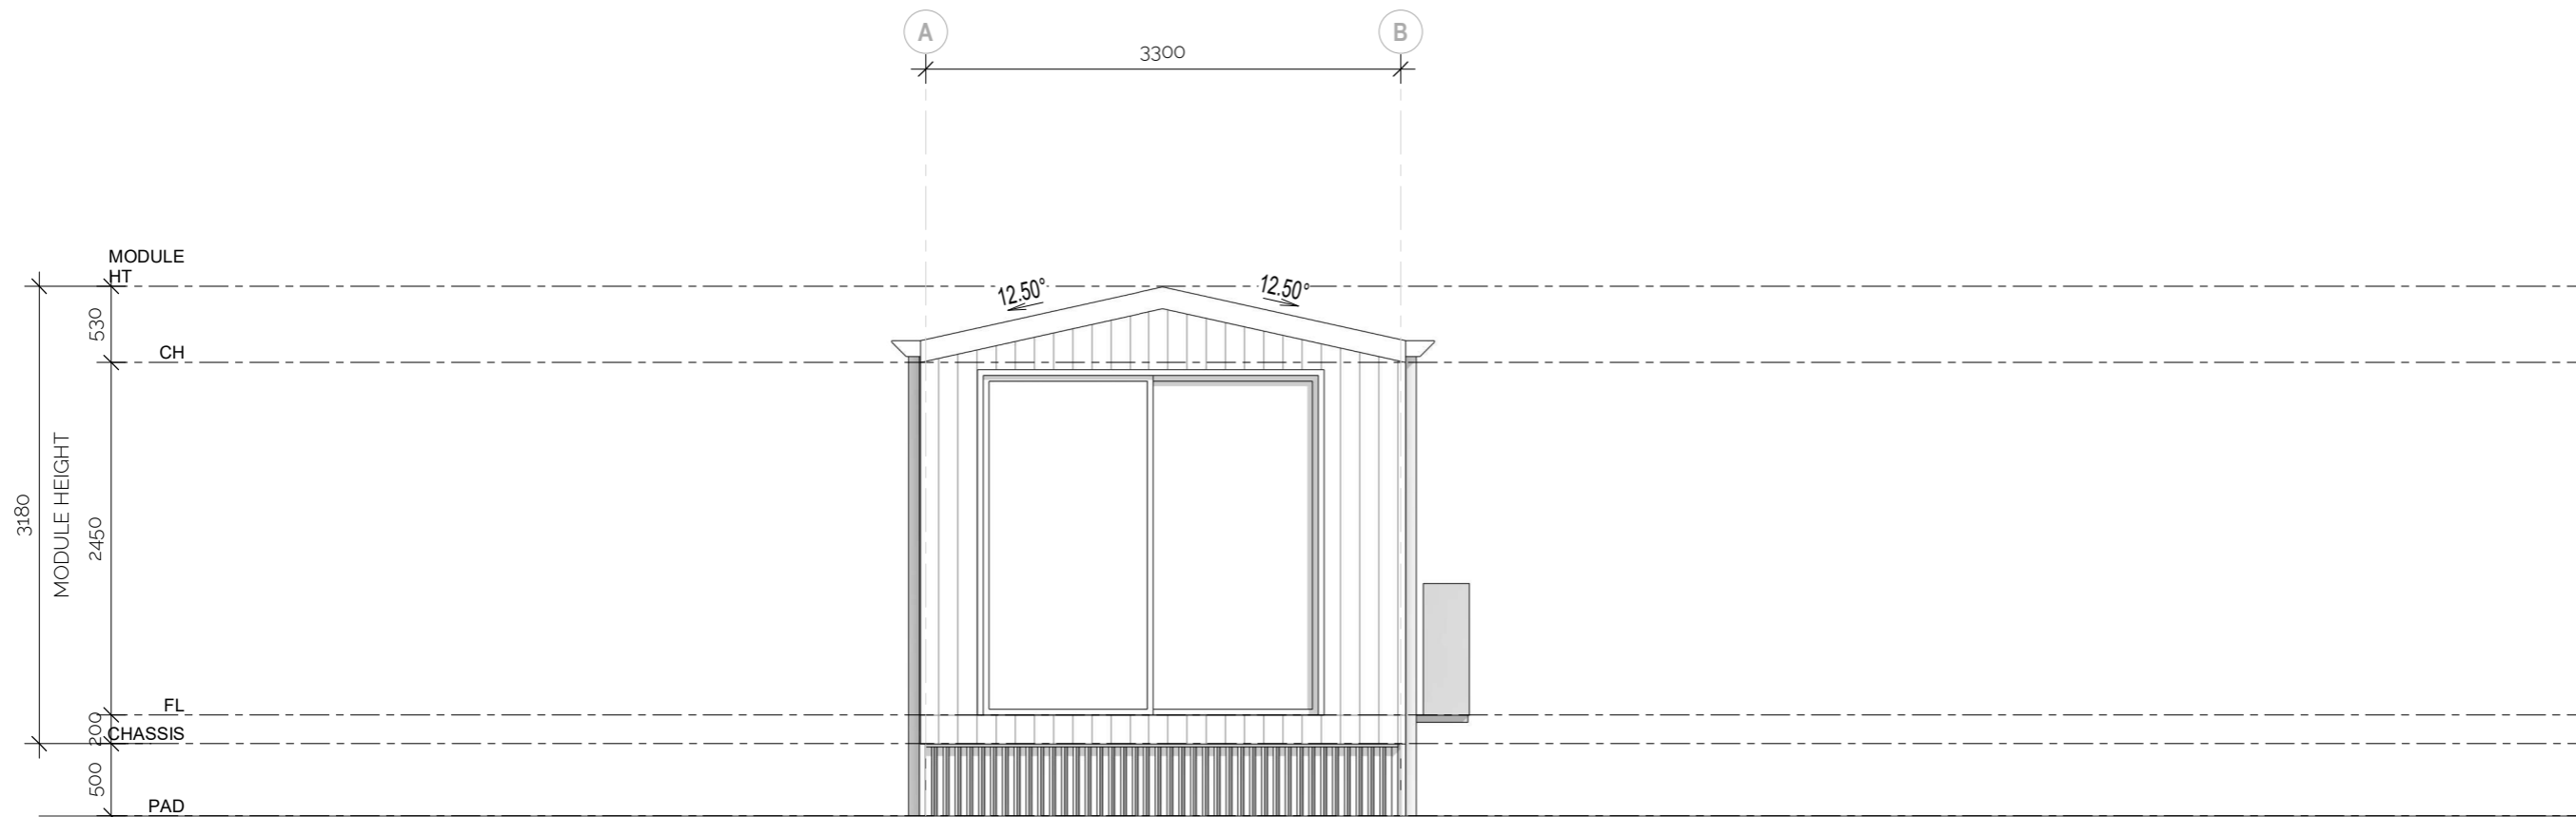


wstudio.



FRONT ELEVATION - PROPOSED

Client: JPO MODULAR GROUP
 Type: 9m TYPE - A
 Scale: 1:50 ON A3

05

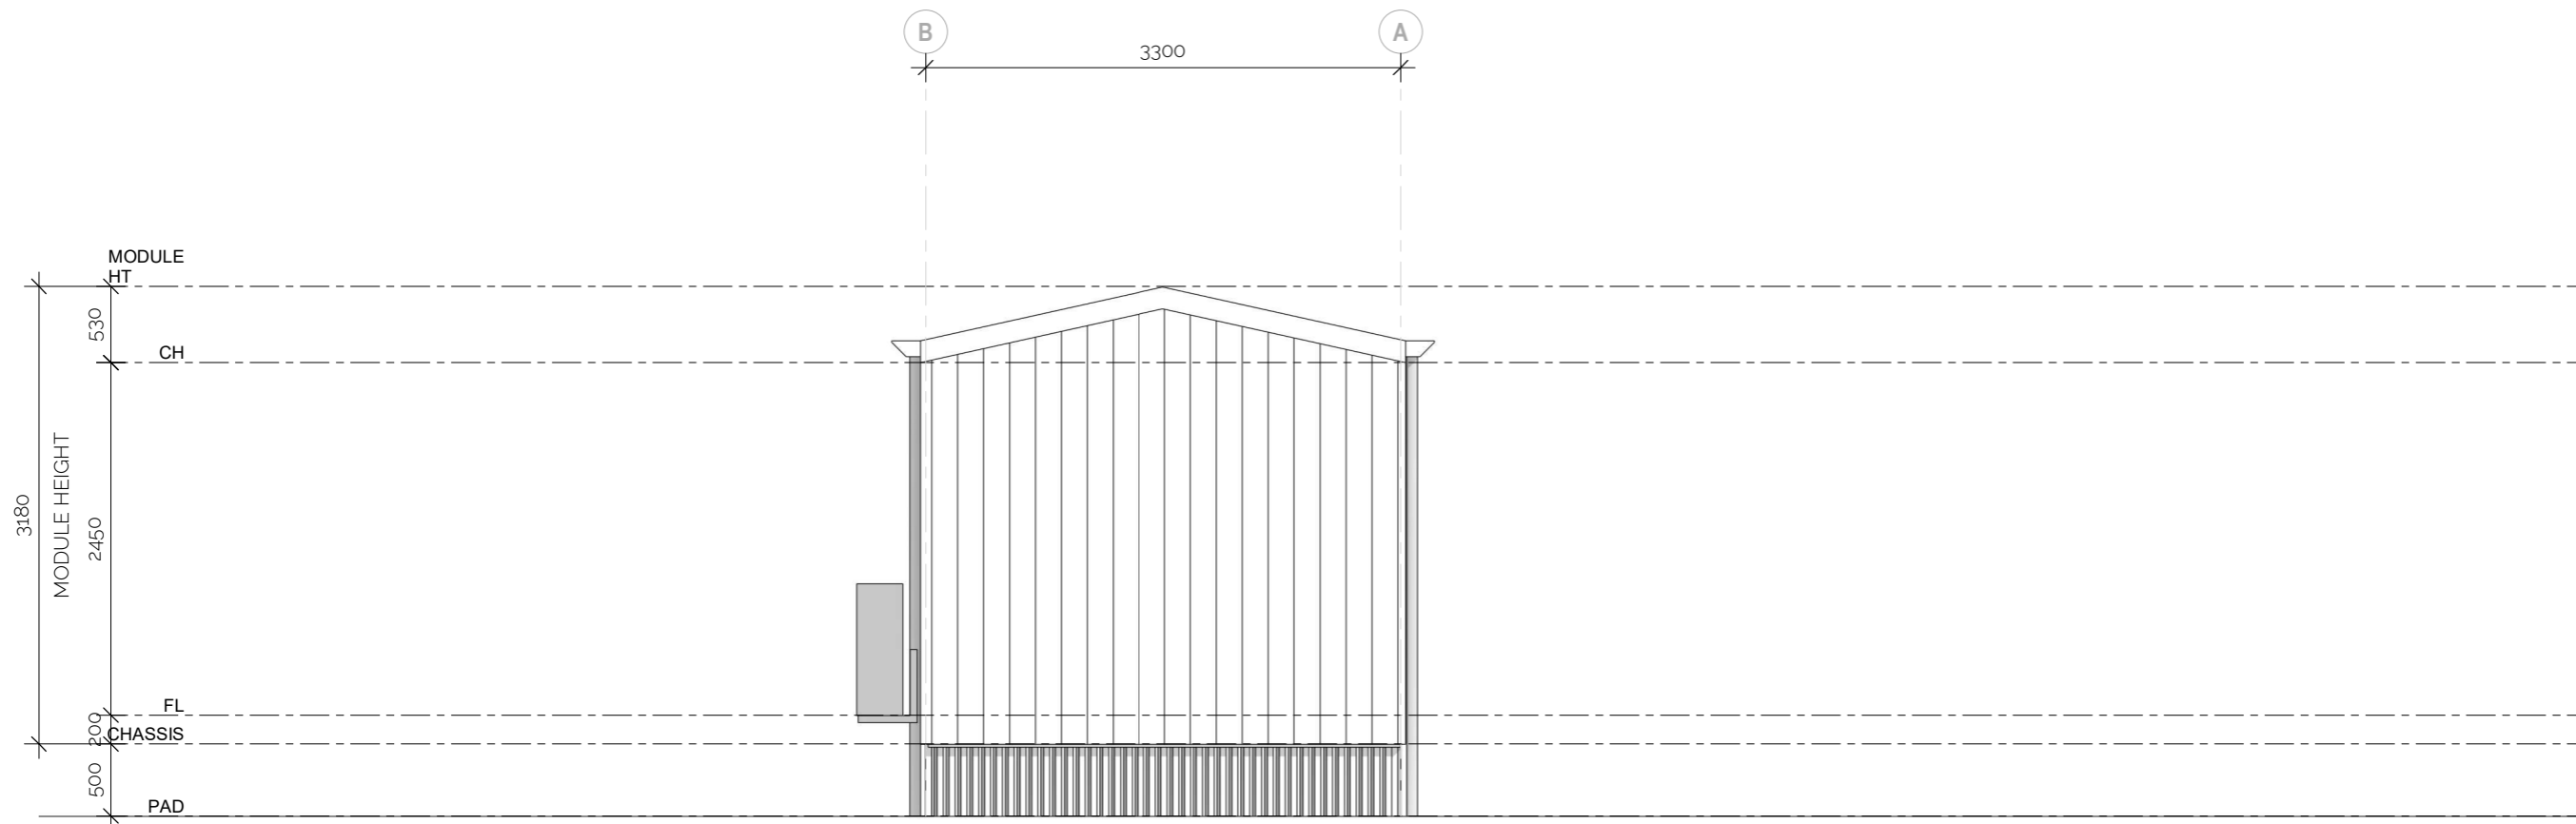


wstudio.



REAR ELEVATION - PROPOSED

Client: JPO MODULAR GROUP
 Type: 9m TYPE - A
 Scale: 1:50 ON A3

06

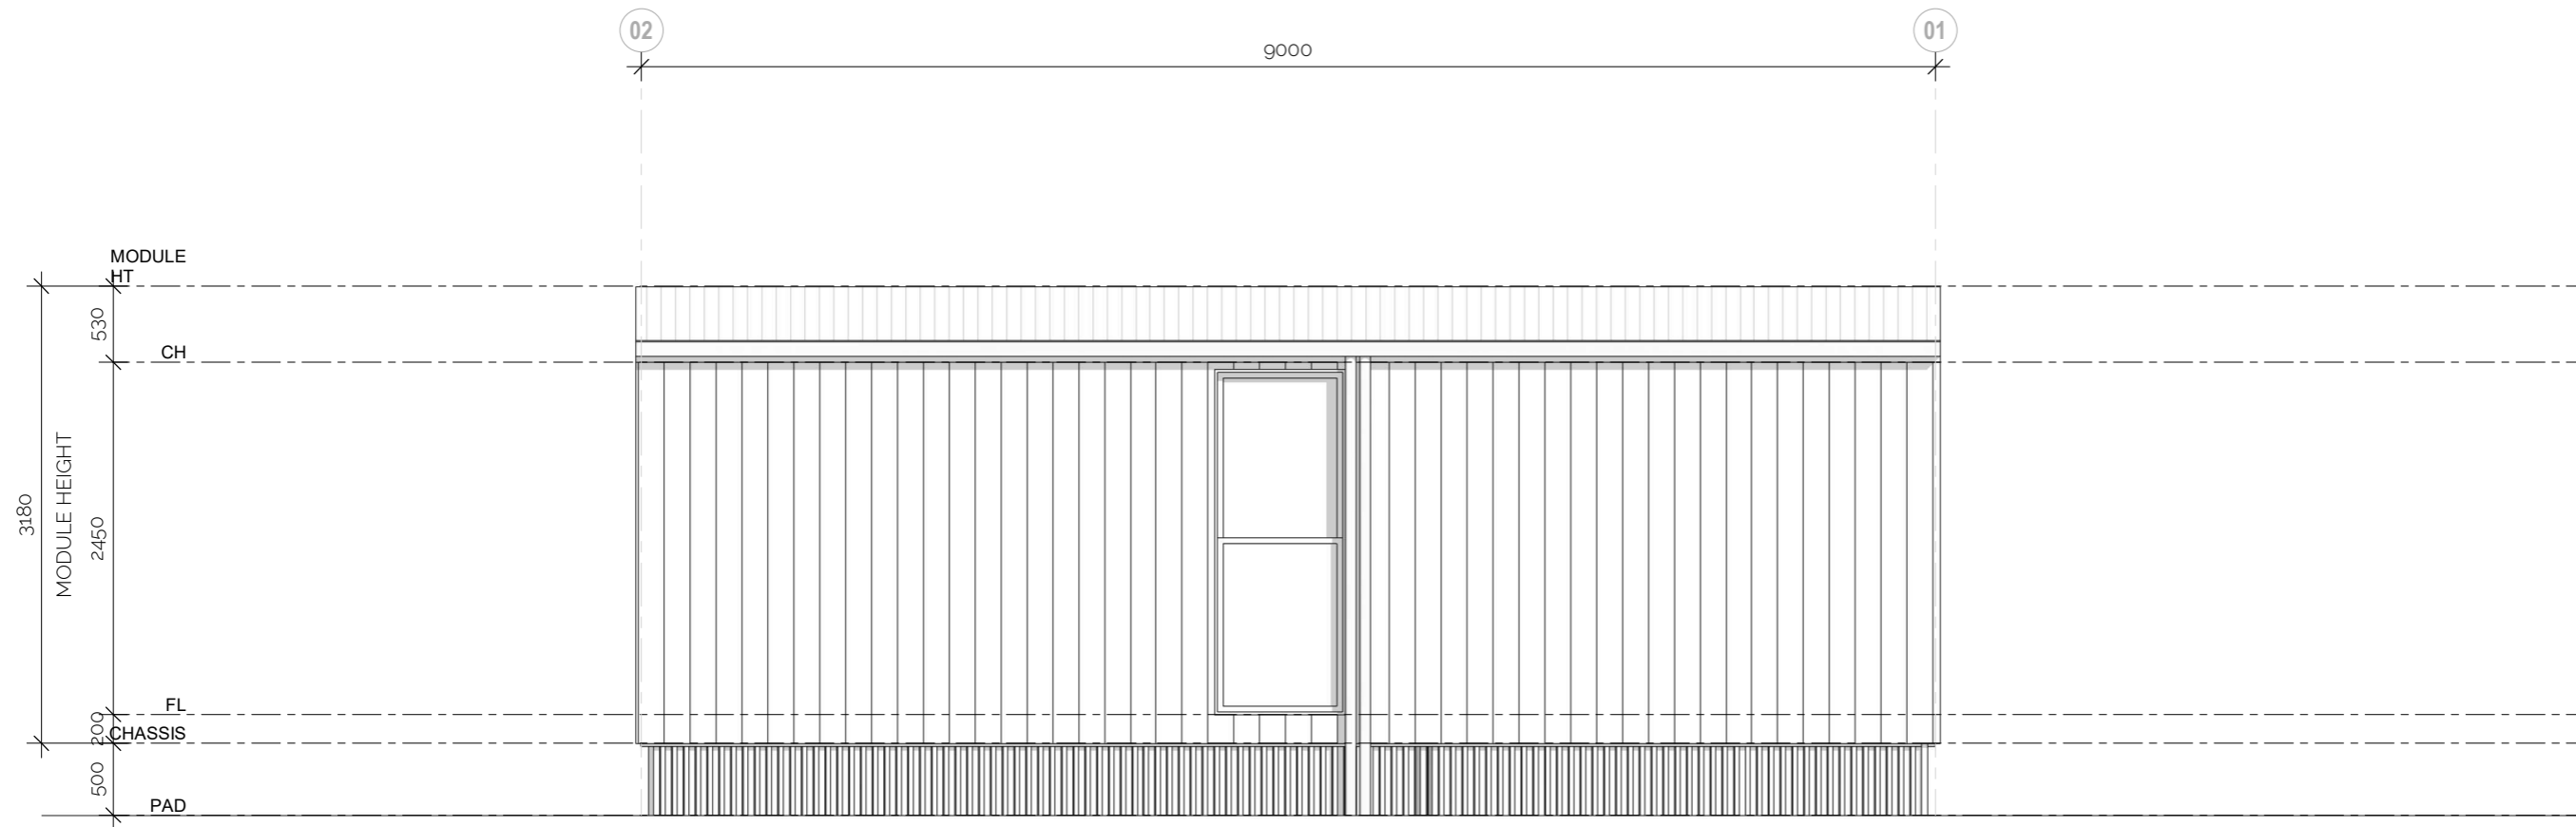


wstudio.



LHS ELEVATION - PROPOSED

Client: JPO MODULAR GROUP
 Type: 9m TYPE - A
 Scale: 1:50 ON A3

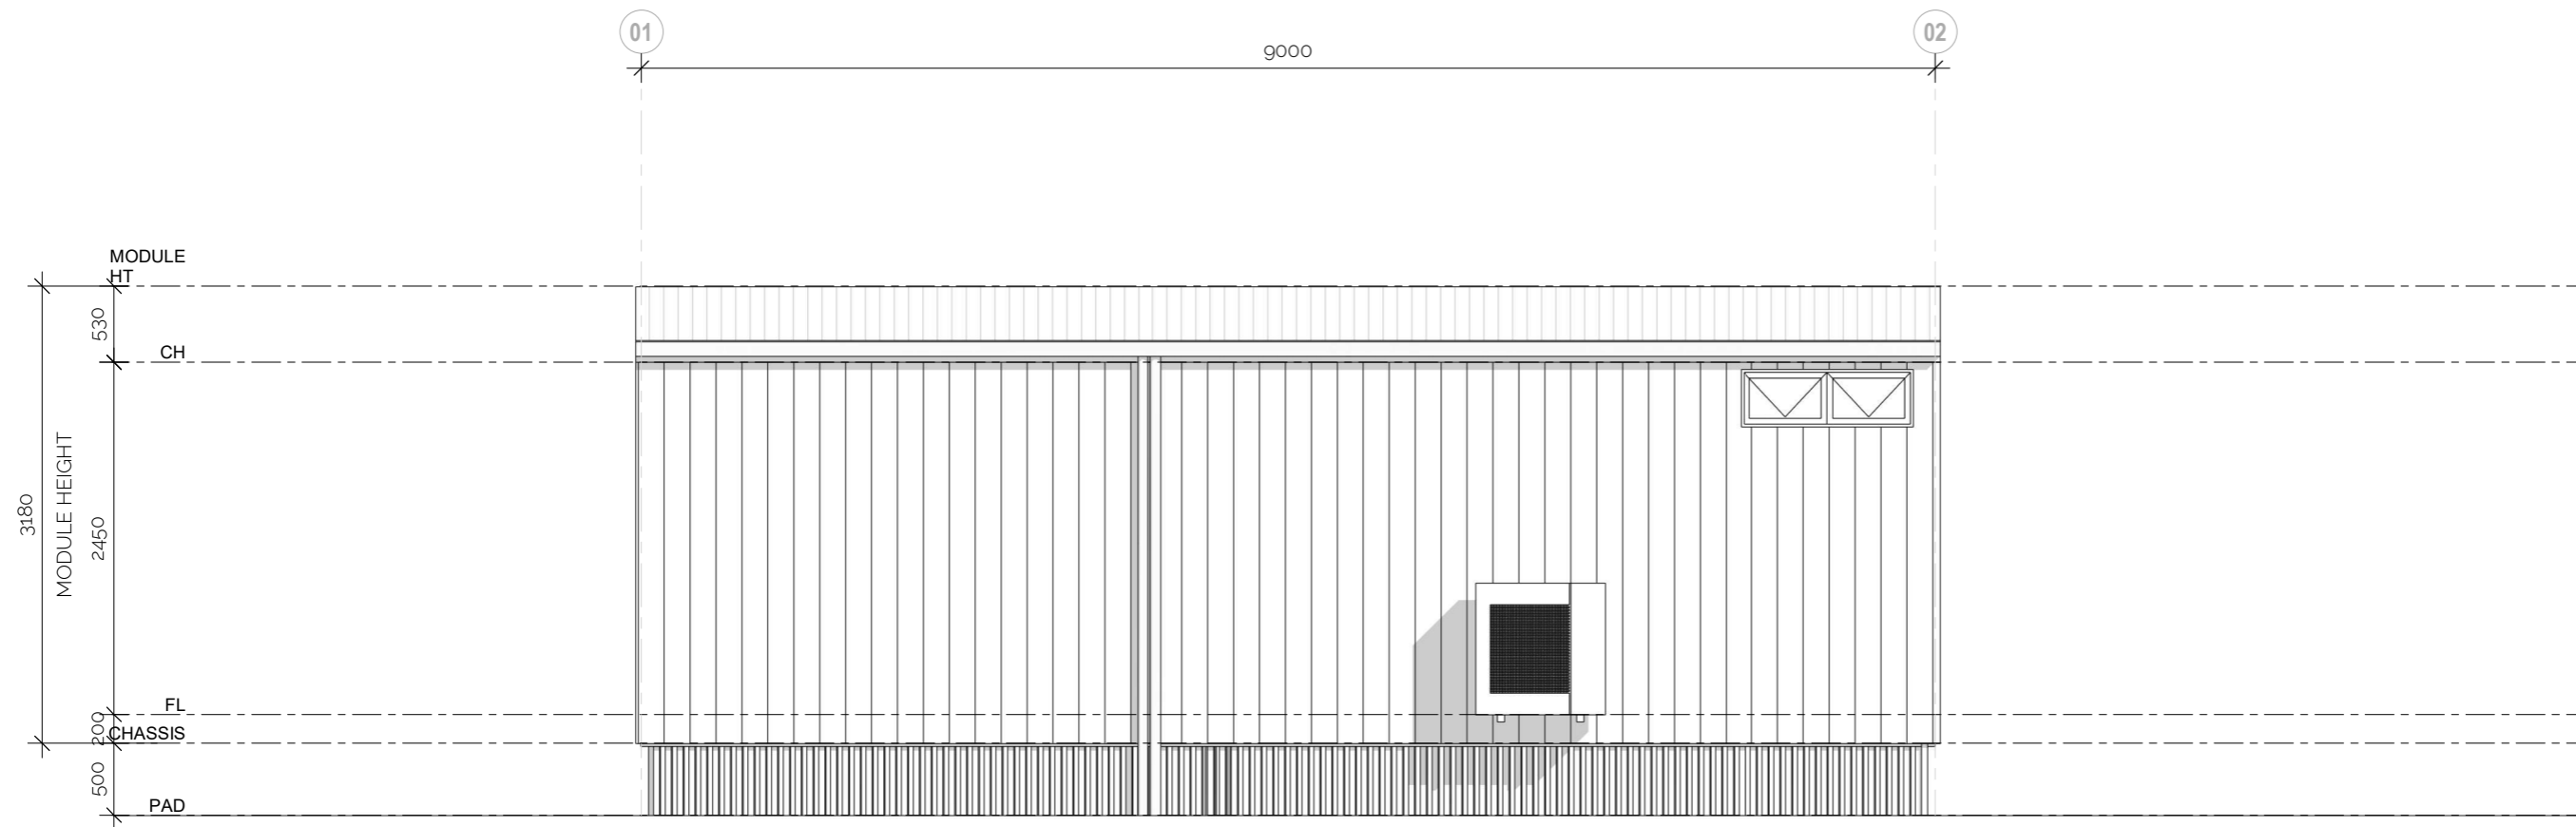

wstudio.



RHS ELEVATION - PROPOSED

Client: JPO MODULAR GROUP
 Type: 9m TYPE - A
 Scale: 1:50 ON A3