



wstudio.

PROPOSED NEW HOME

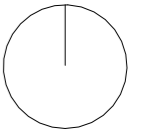

# 14m TYPE A

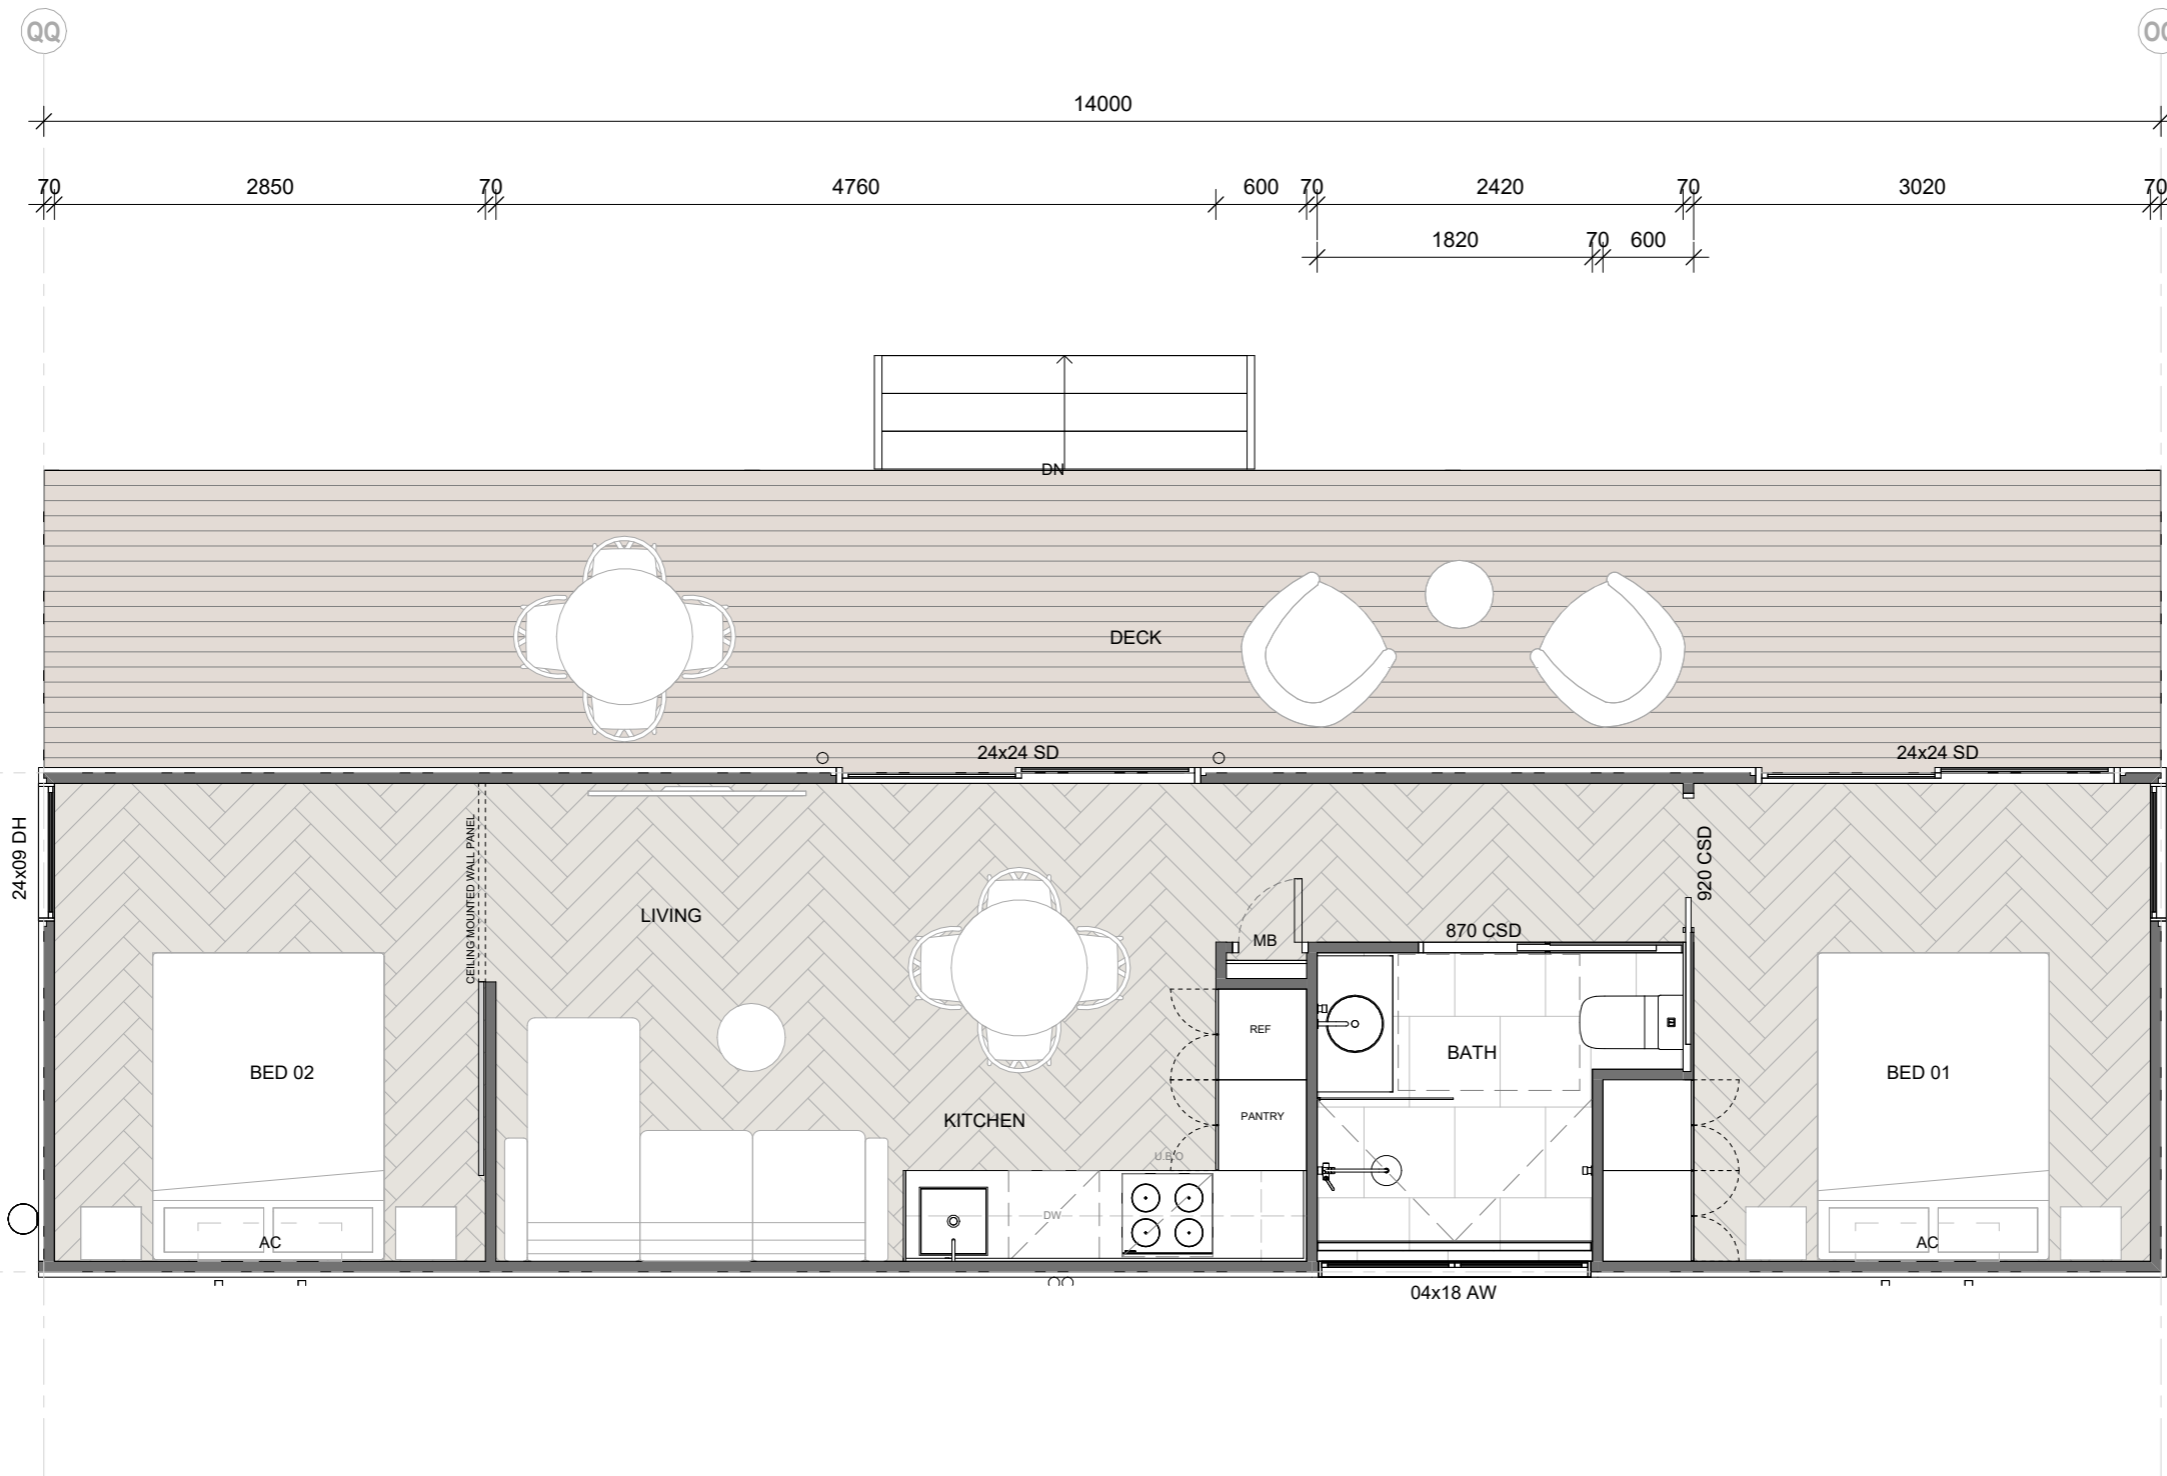

- DH - DOUBLE HUNG WINDOW
- AW - AWNING WINDOW
- CS - CASEMENT WINDOW
- FG - FIXED GLASS
- BF - BIFOLD WINDOW
- LV - LOUVRE WINDOW
- SW - SLIDING WINDOW
- SSW - STACK SLIDING WINDOW
- SL - SKYLIGHT

- FR - FRENCH DOOR
- SD - SLIDING DOOR
- CSD - CAVITY SLIDING DOOR
- SSD - STACK SLIDING DOOR
- FSD - FACE SLIDING DOOR
- BF - BIFOLD DOOR
- SR - SLIDING WARDROBE DOOR
- LC - LAUNDRY CHUTE

- U.B.O - UNDER BENCH OVEN
- W.O - WALL OVEN
- M.W - MICROWAVE
- D.W - DISHWASHER
- P. - PANTRY
- WM - WASHING MACHINE
- DR - DRYER
- FR - FRIDGE
- HWS - HOT WATER SYSTEM
- GHWS - GAS HOT WATER SYSTEM

- V. - VANITY
- G. - GLASS
- FSB - FREE STANDING BATH
- RWH - RAINWATER HEAD

- DP - DOWNPIPE
- MH - MANHOLE
- MH - METERBOX
- MB - SPREADER PIPE
- SP -

- FW - FLOOR WASTE
- P. - PLUMBING PENETRATION
- P. - SMOKE ALARM





# wstudio.

## FLOOR PLAN - PROPOSED

Client: X  
 Address: X  
 Scale: 1 : 50 ON A3

# 02

DESIGN DRAWINGS      VERSION ONE      NOT FOR CONSTRUCTION

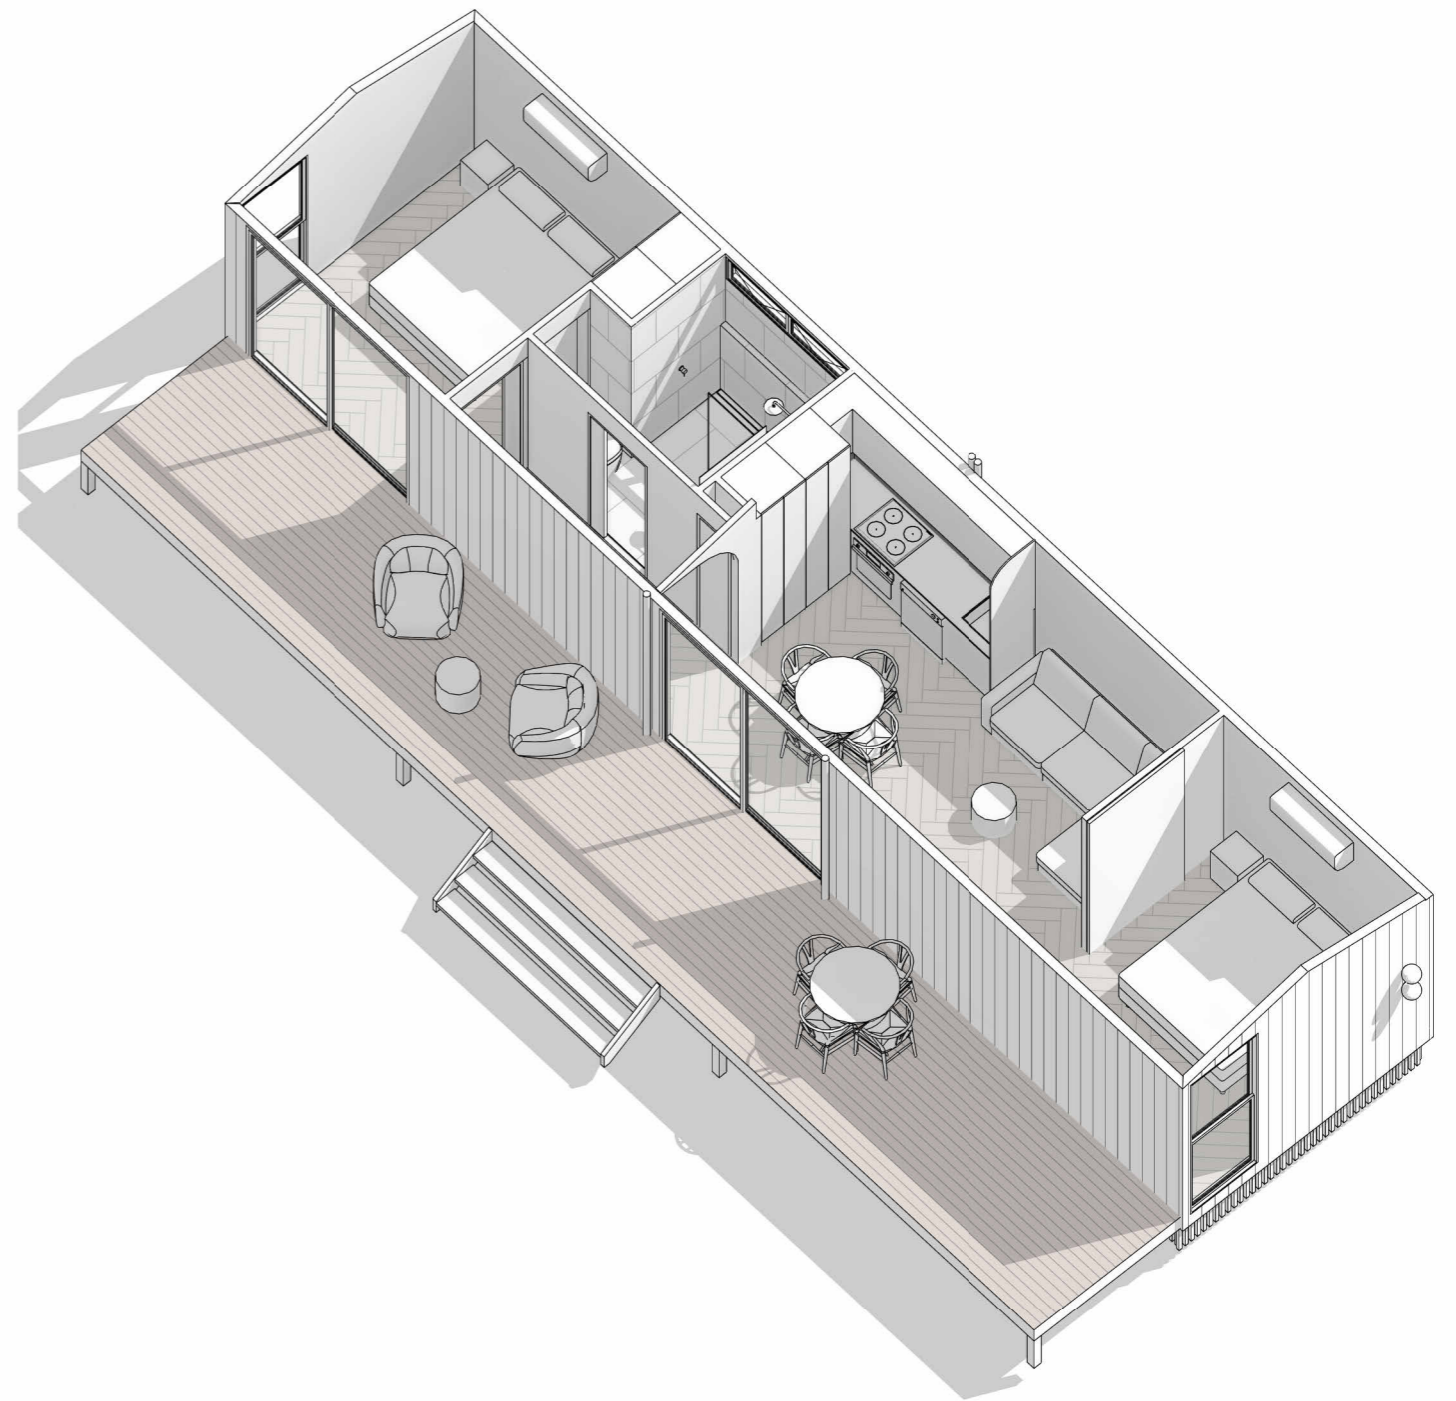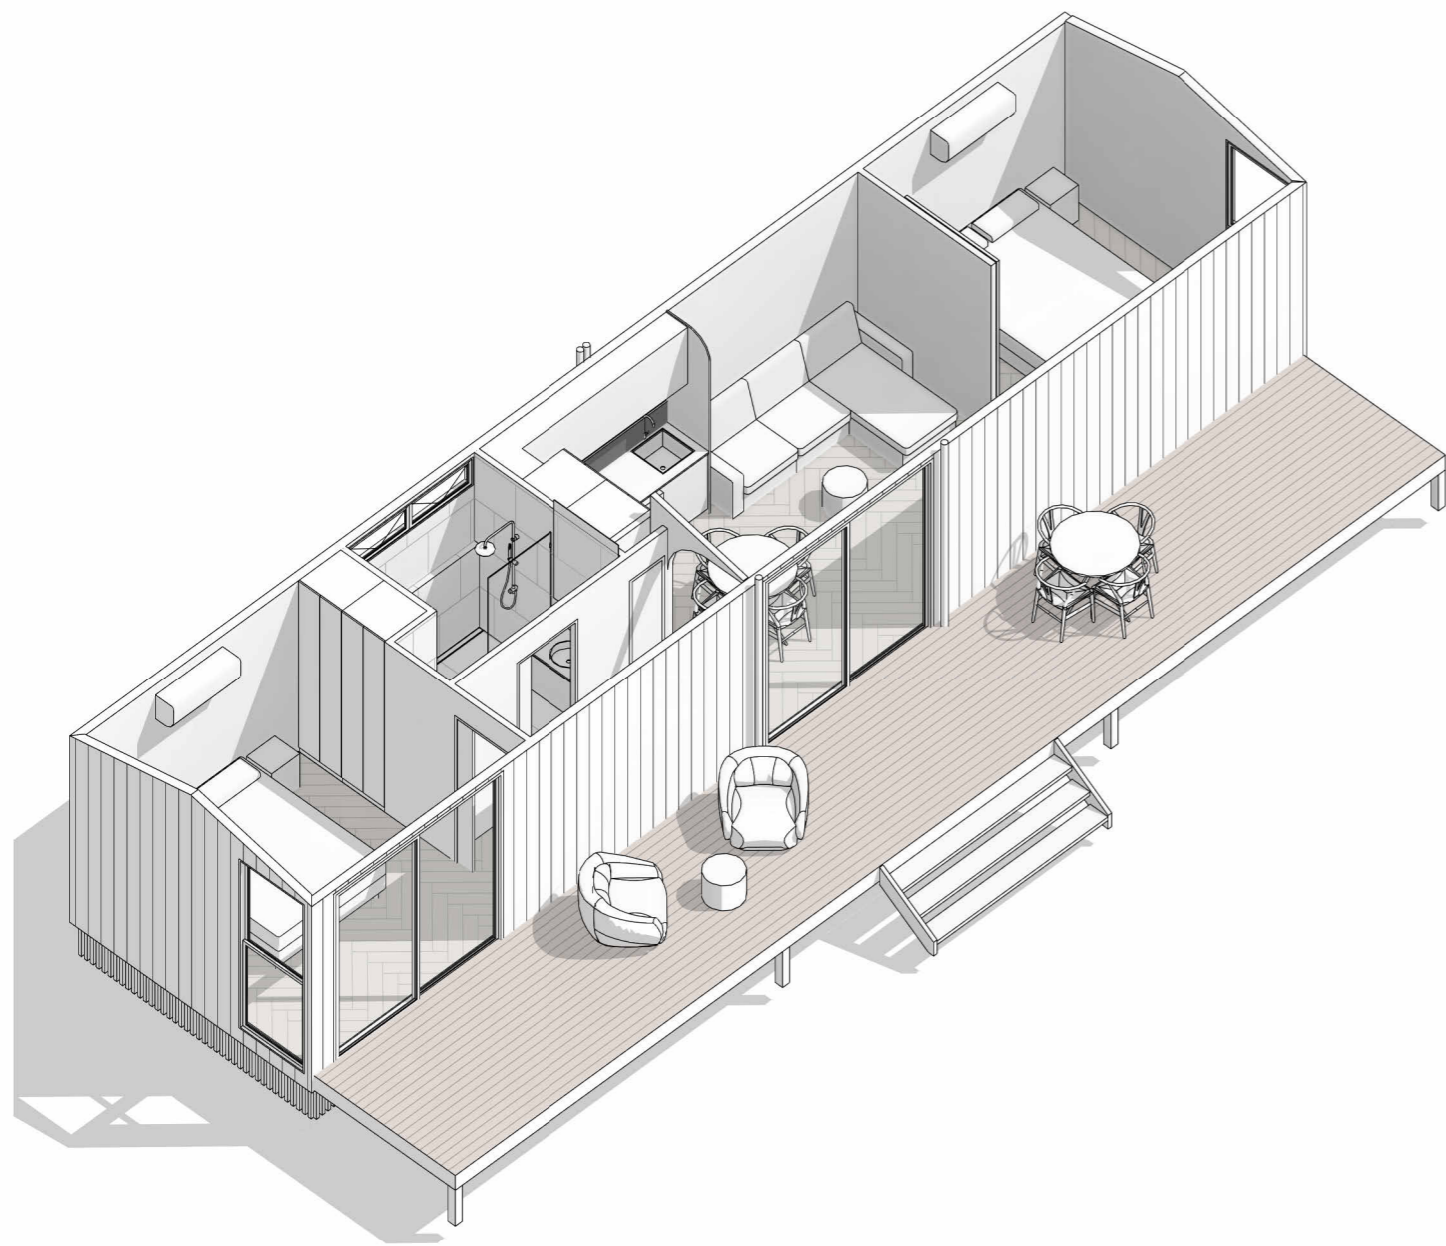

wstudio.

3D VIEWS





Client: X  
 Address: X  
 Scale: ON A3

03

DESIGN  
DRAWINGS

VERSION  
ONE


NOT FOR  
CONSTRUCTION

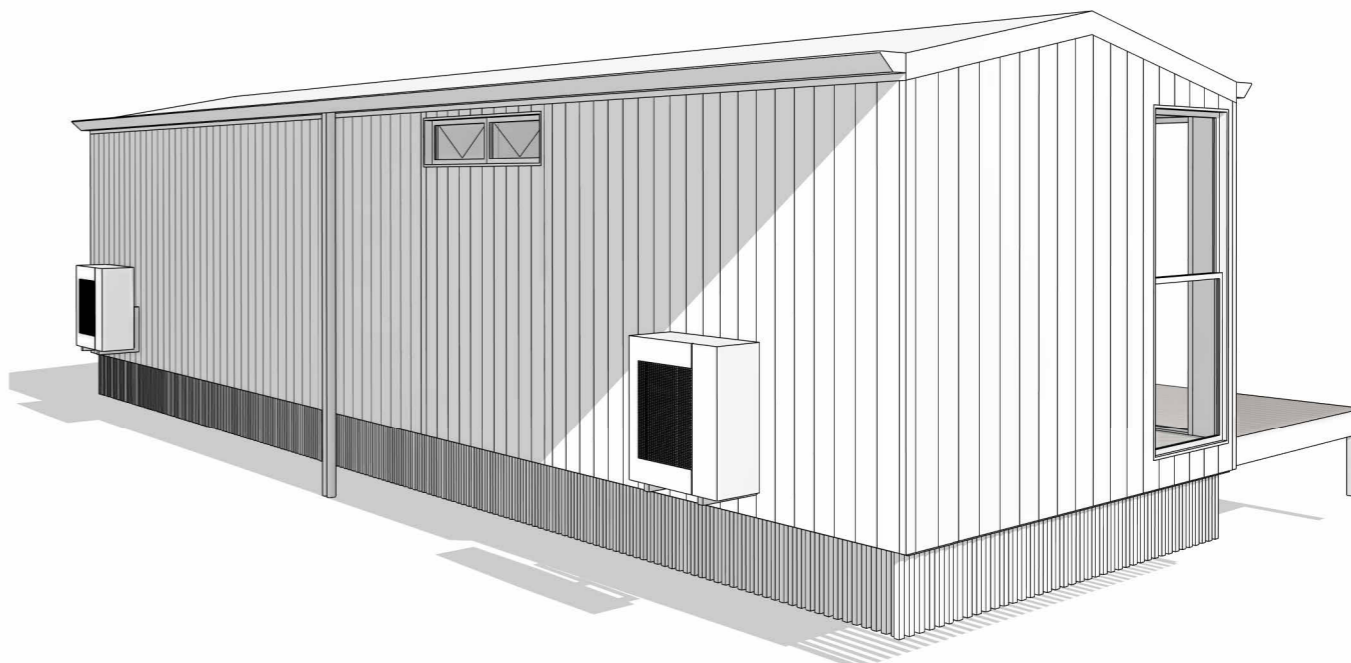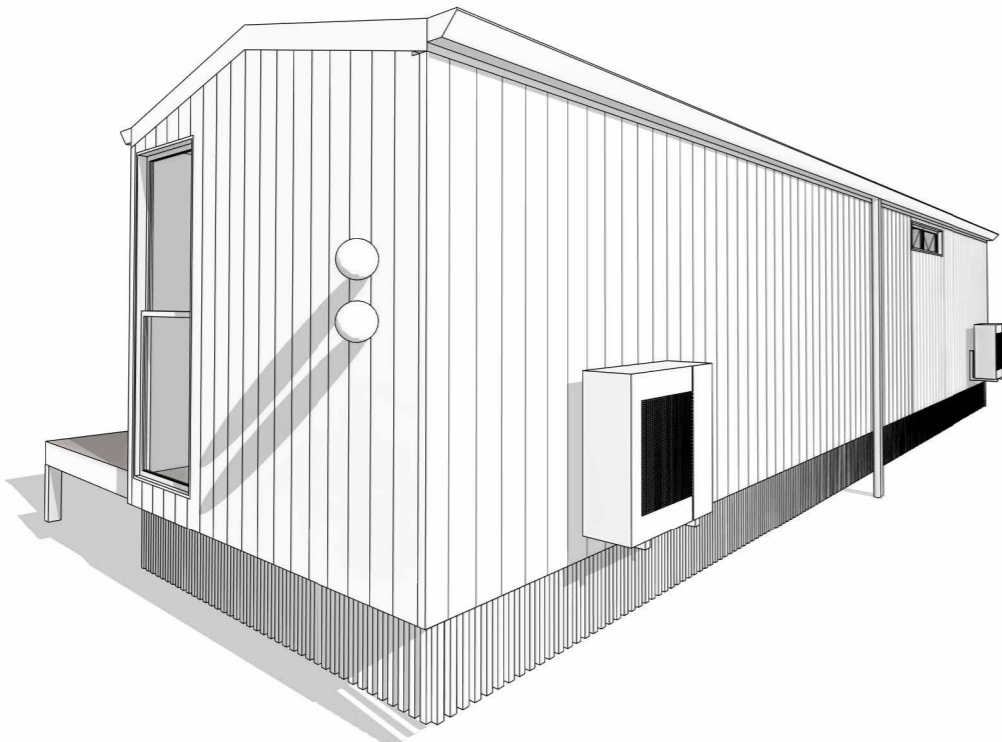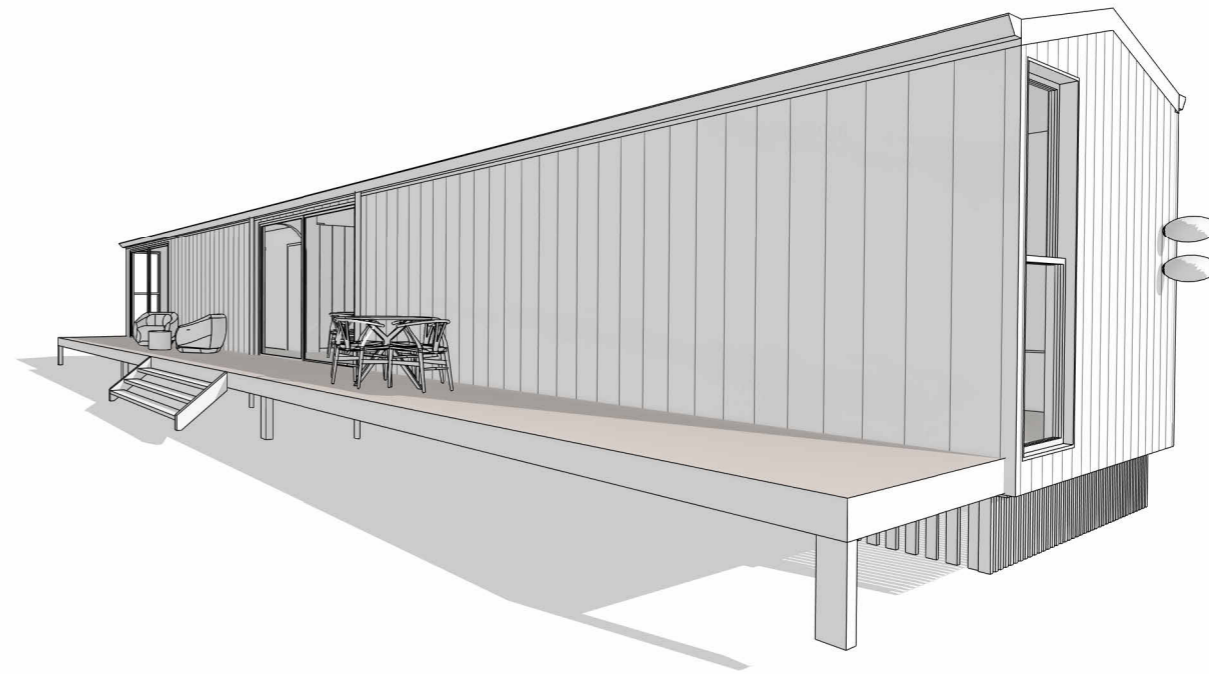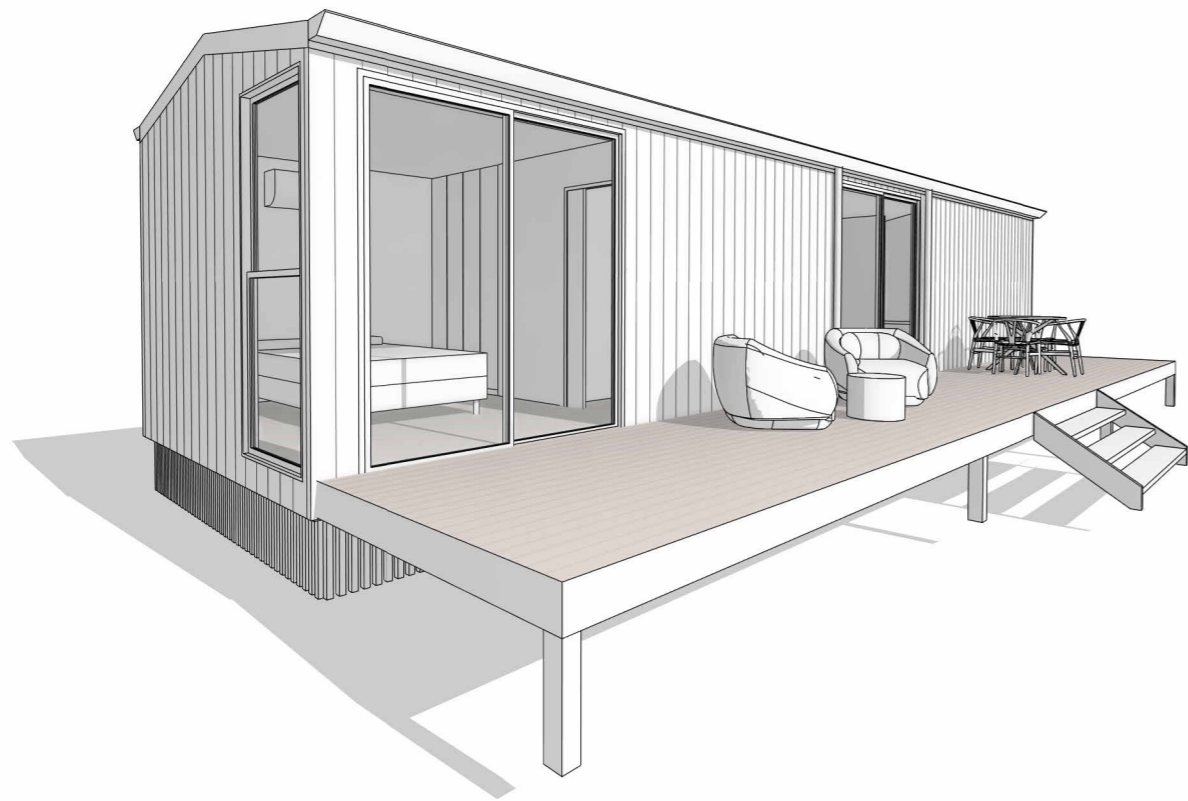

wstudio.


3D VIEWS EXTERNAL

Client: X  
 Address: X  
 Scale: ON A3

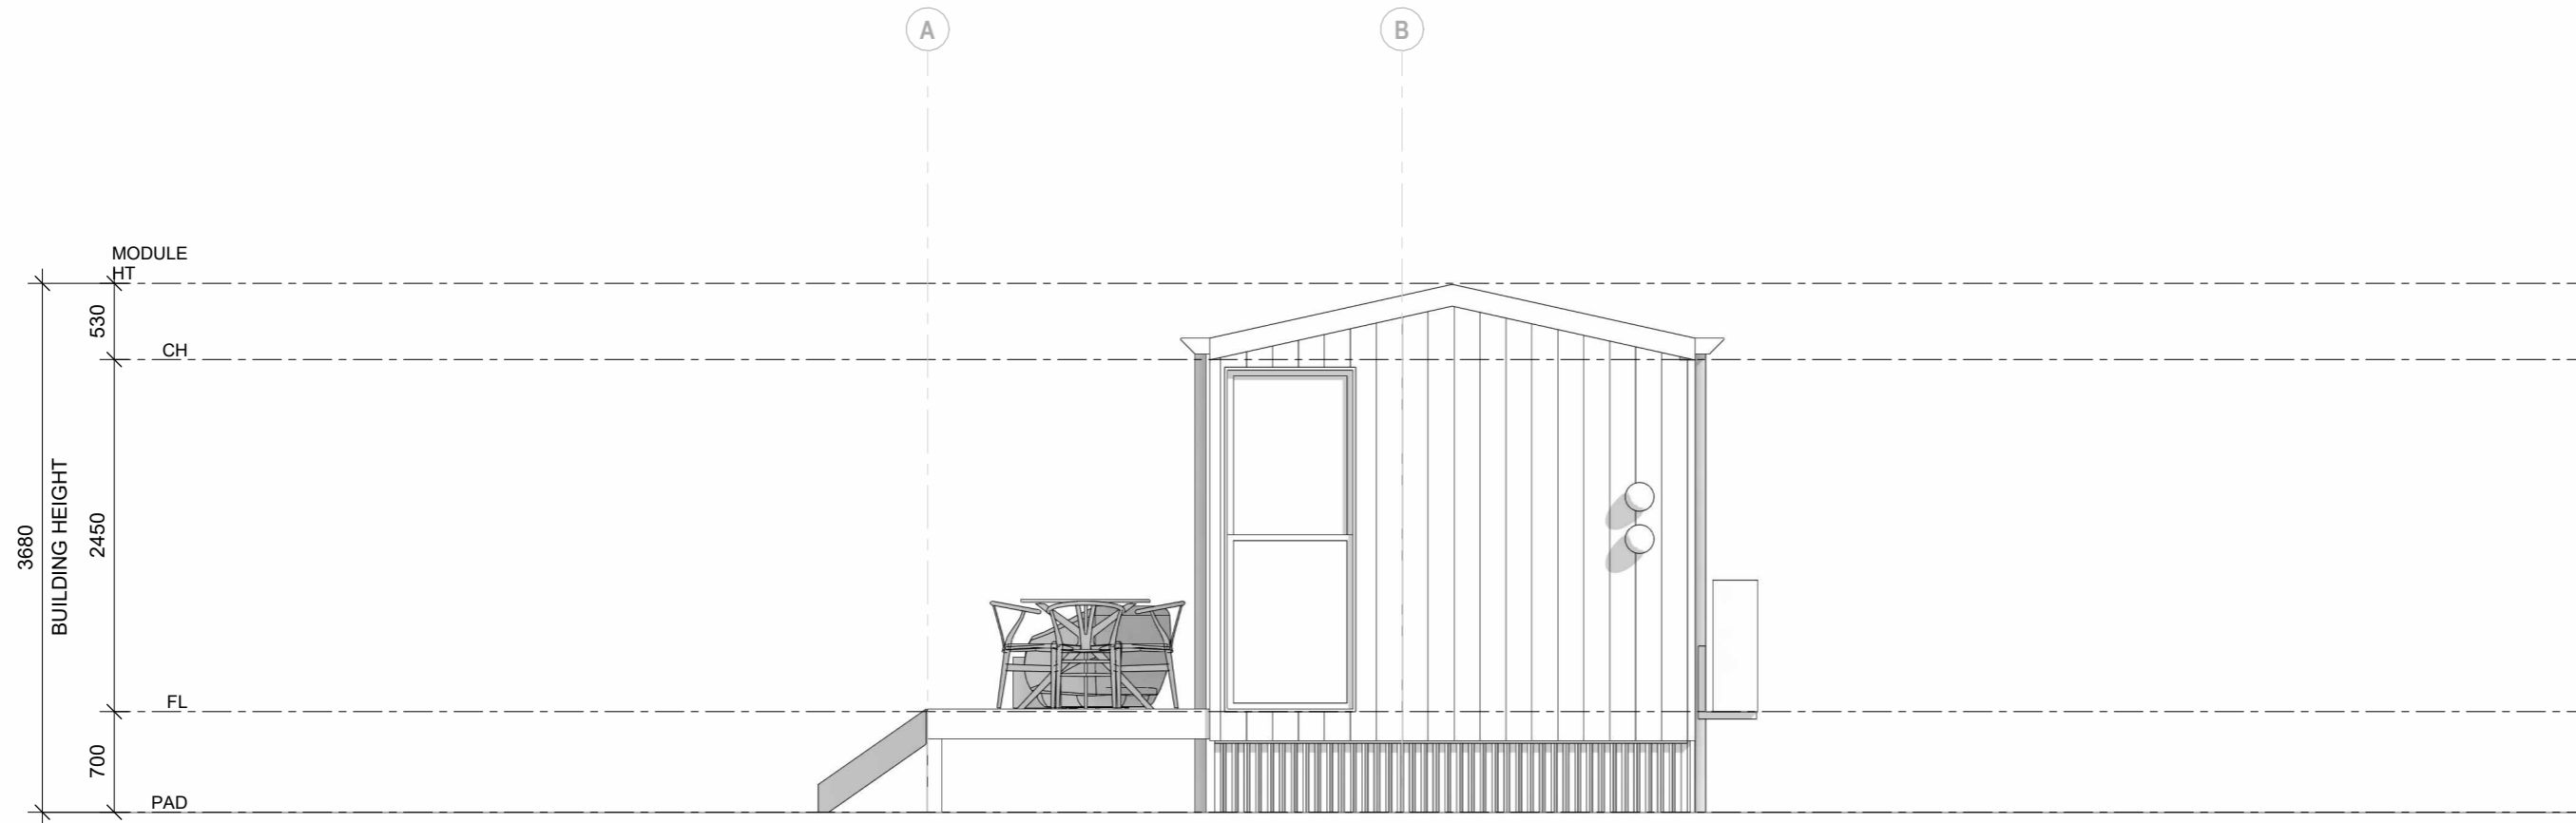


FRONT ELEVATION - PROPOSED

Client: X  
Address: X  
Scale: 1 : 50 ON A3

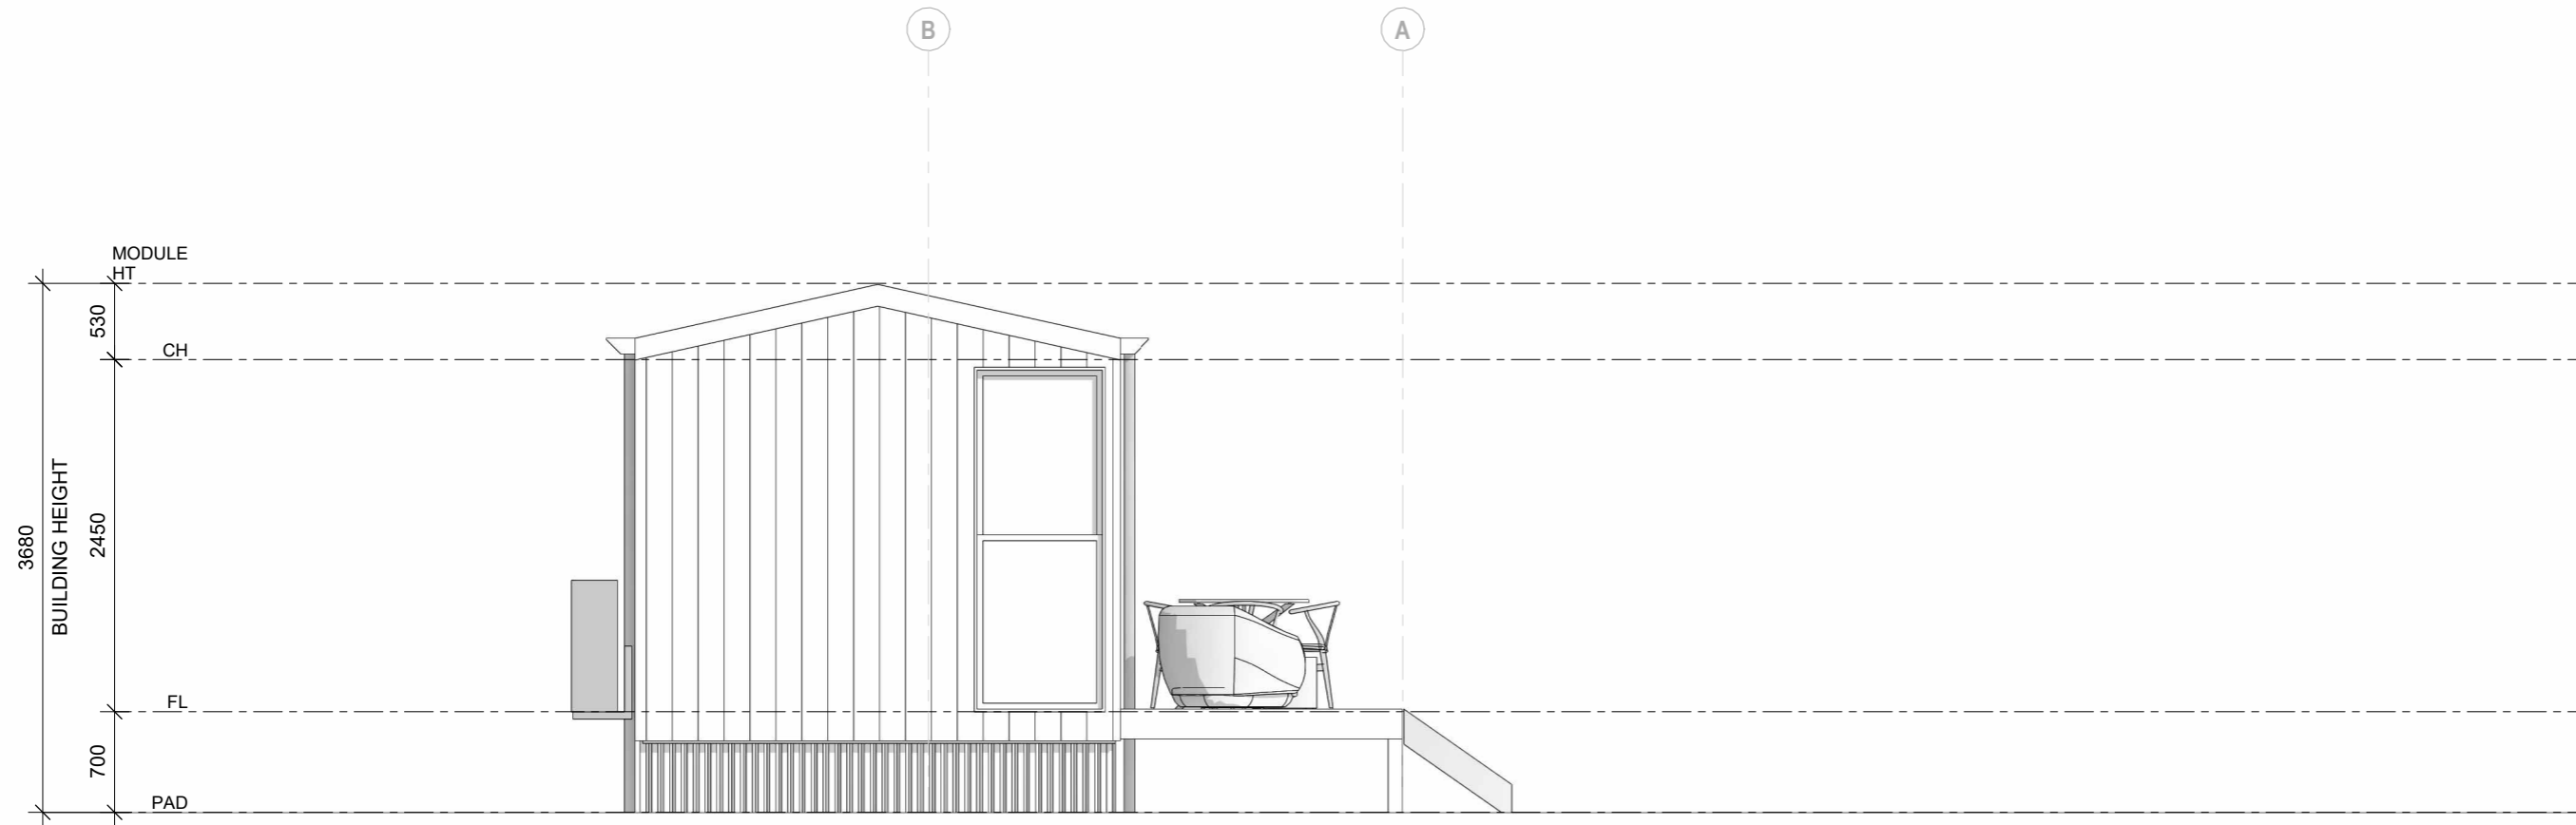


REAR ELEVATION - PROPOSED

Client: X  
Address: X  
Scale: 1 : 50 ON A3

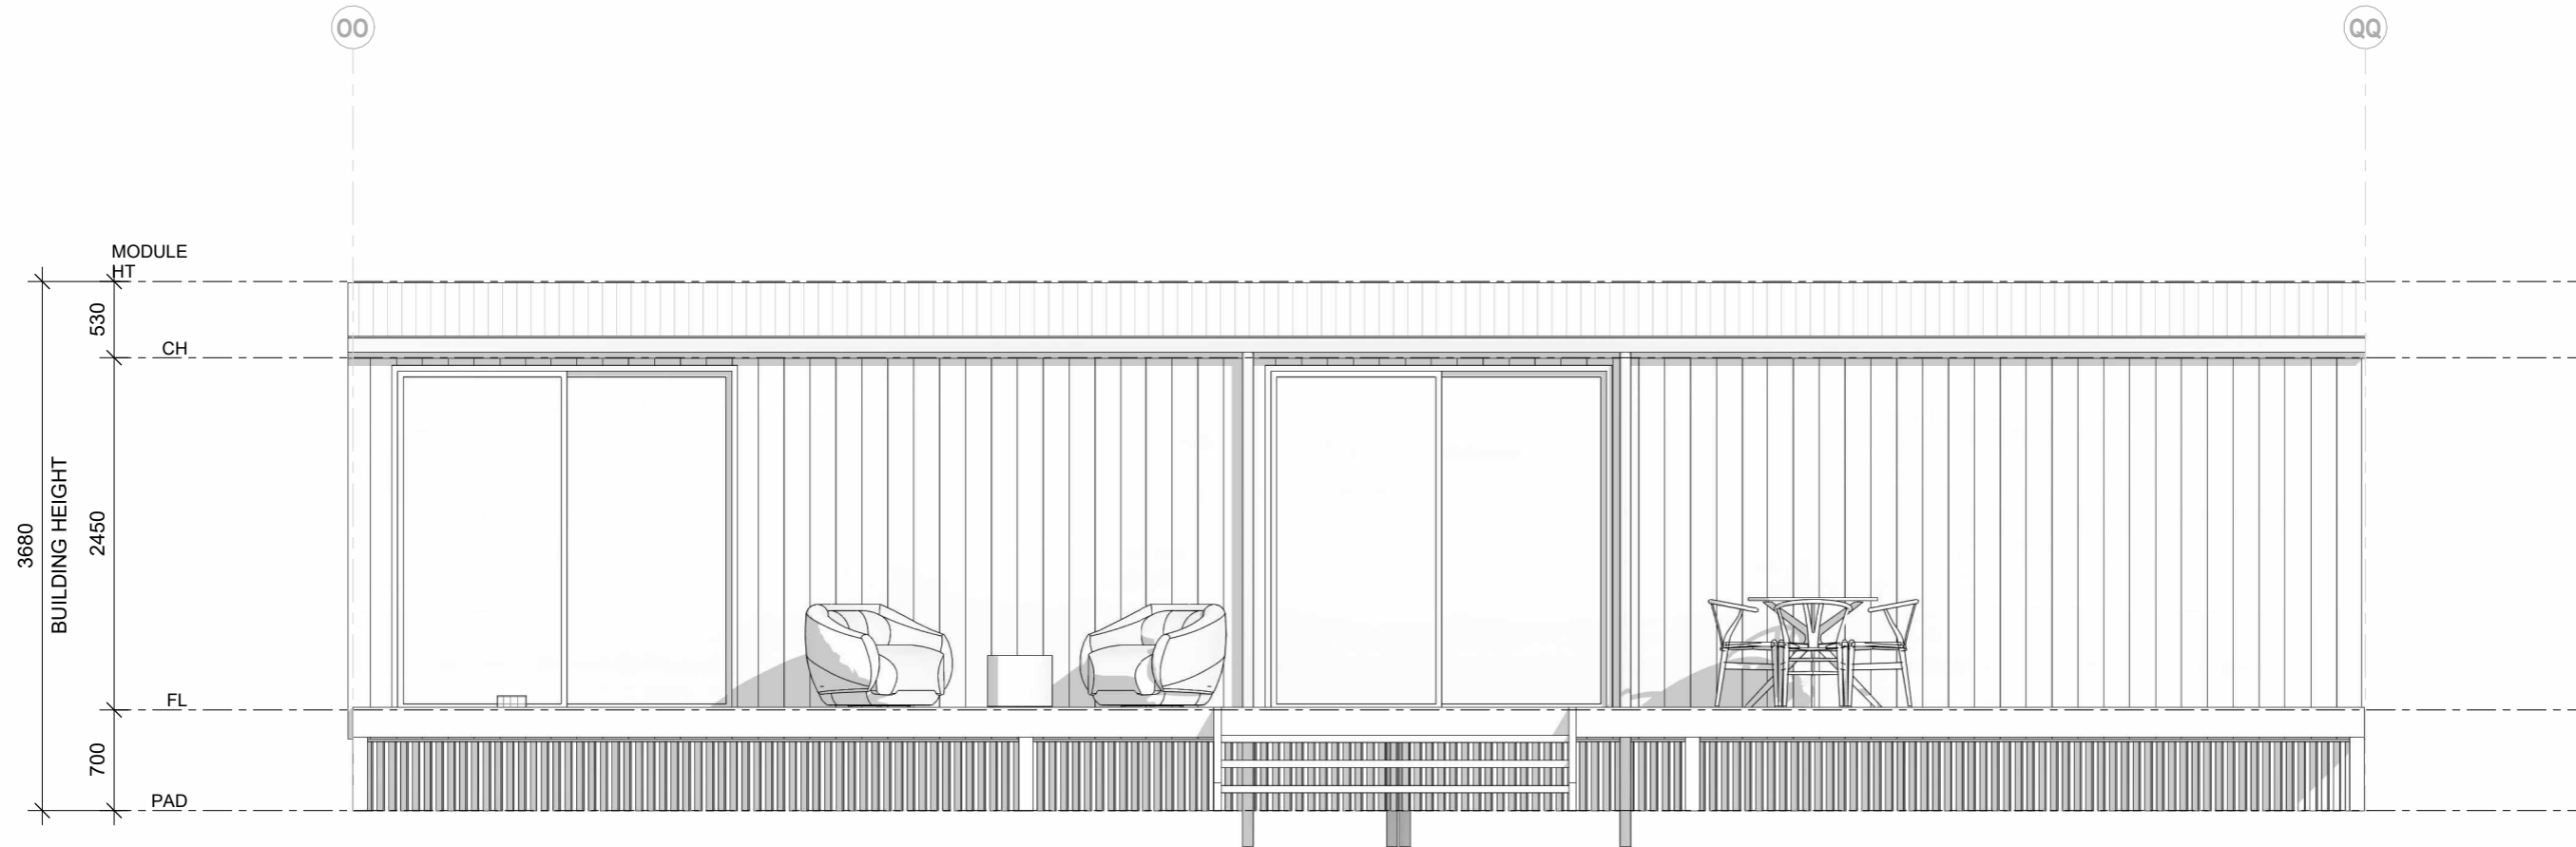

LHS ELEVATION - PROPOSED

Client: X  
Address: X  
Scale: 1 : 50 ON A3

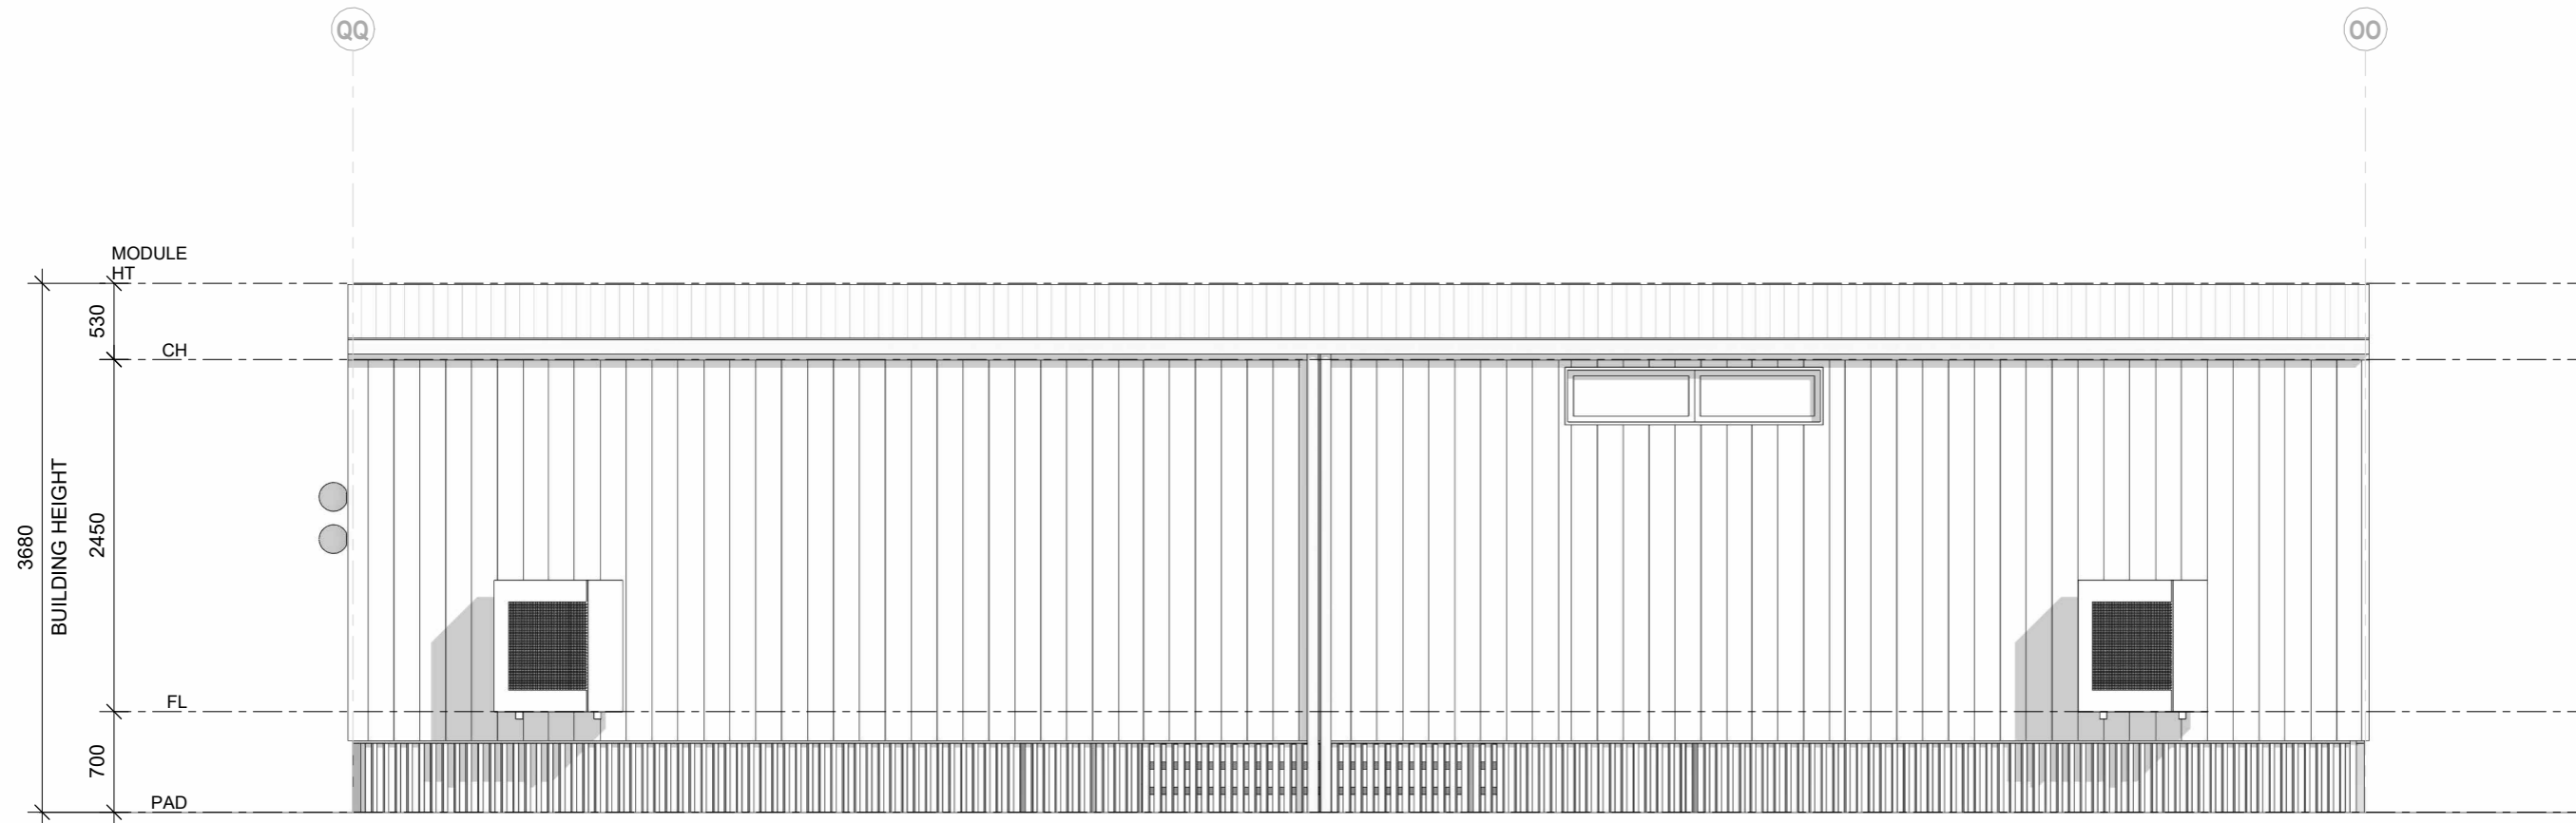

RHS ELEVATION - PROPOSED

Client: X  
Address: X  
Scale: 1 : 50 ON A3