



wstudio.

PROPOSED NEW HOME

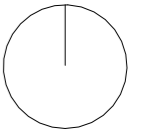

12m - TYPE A

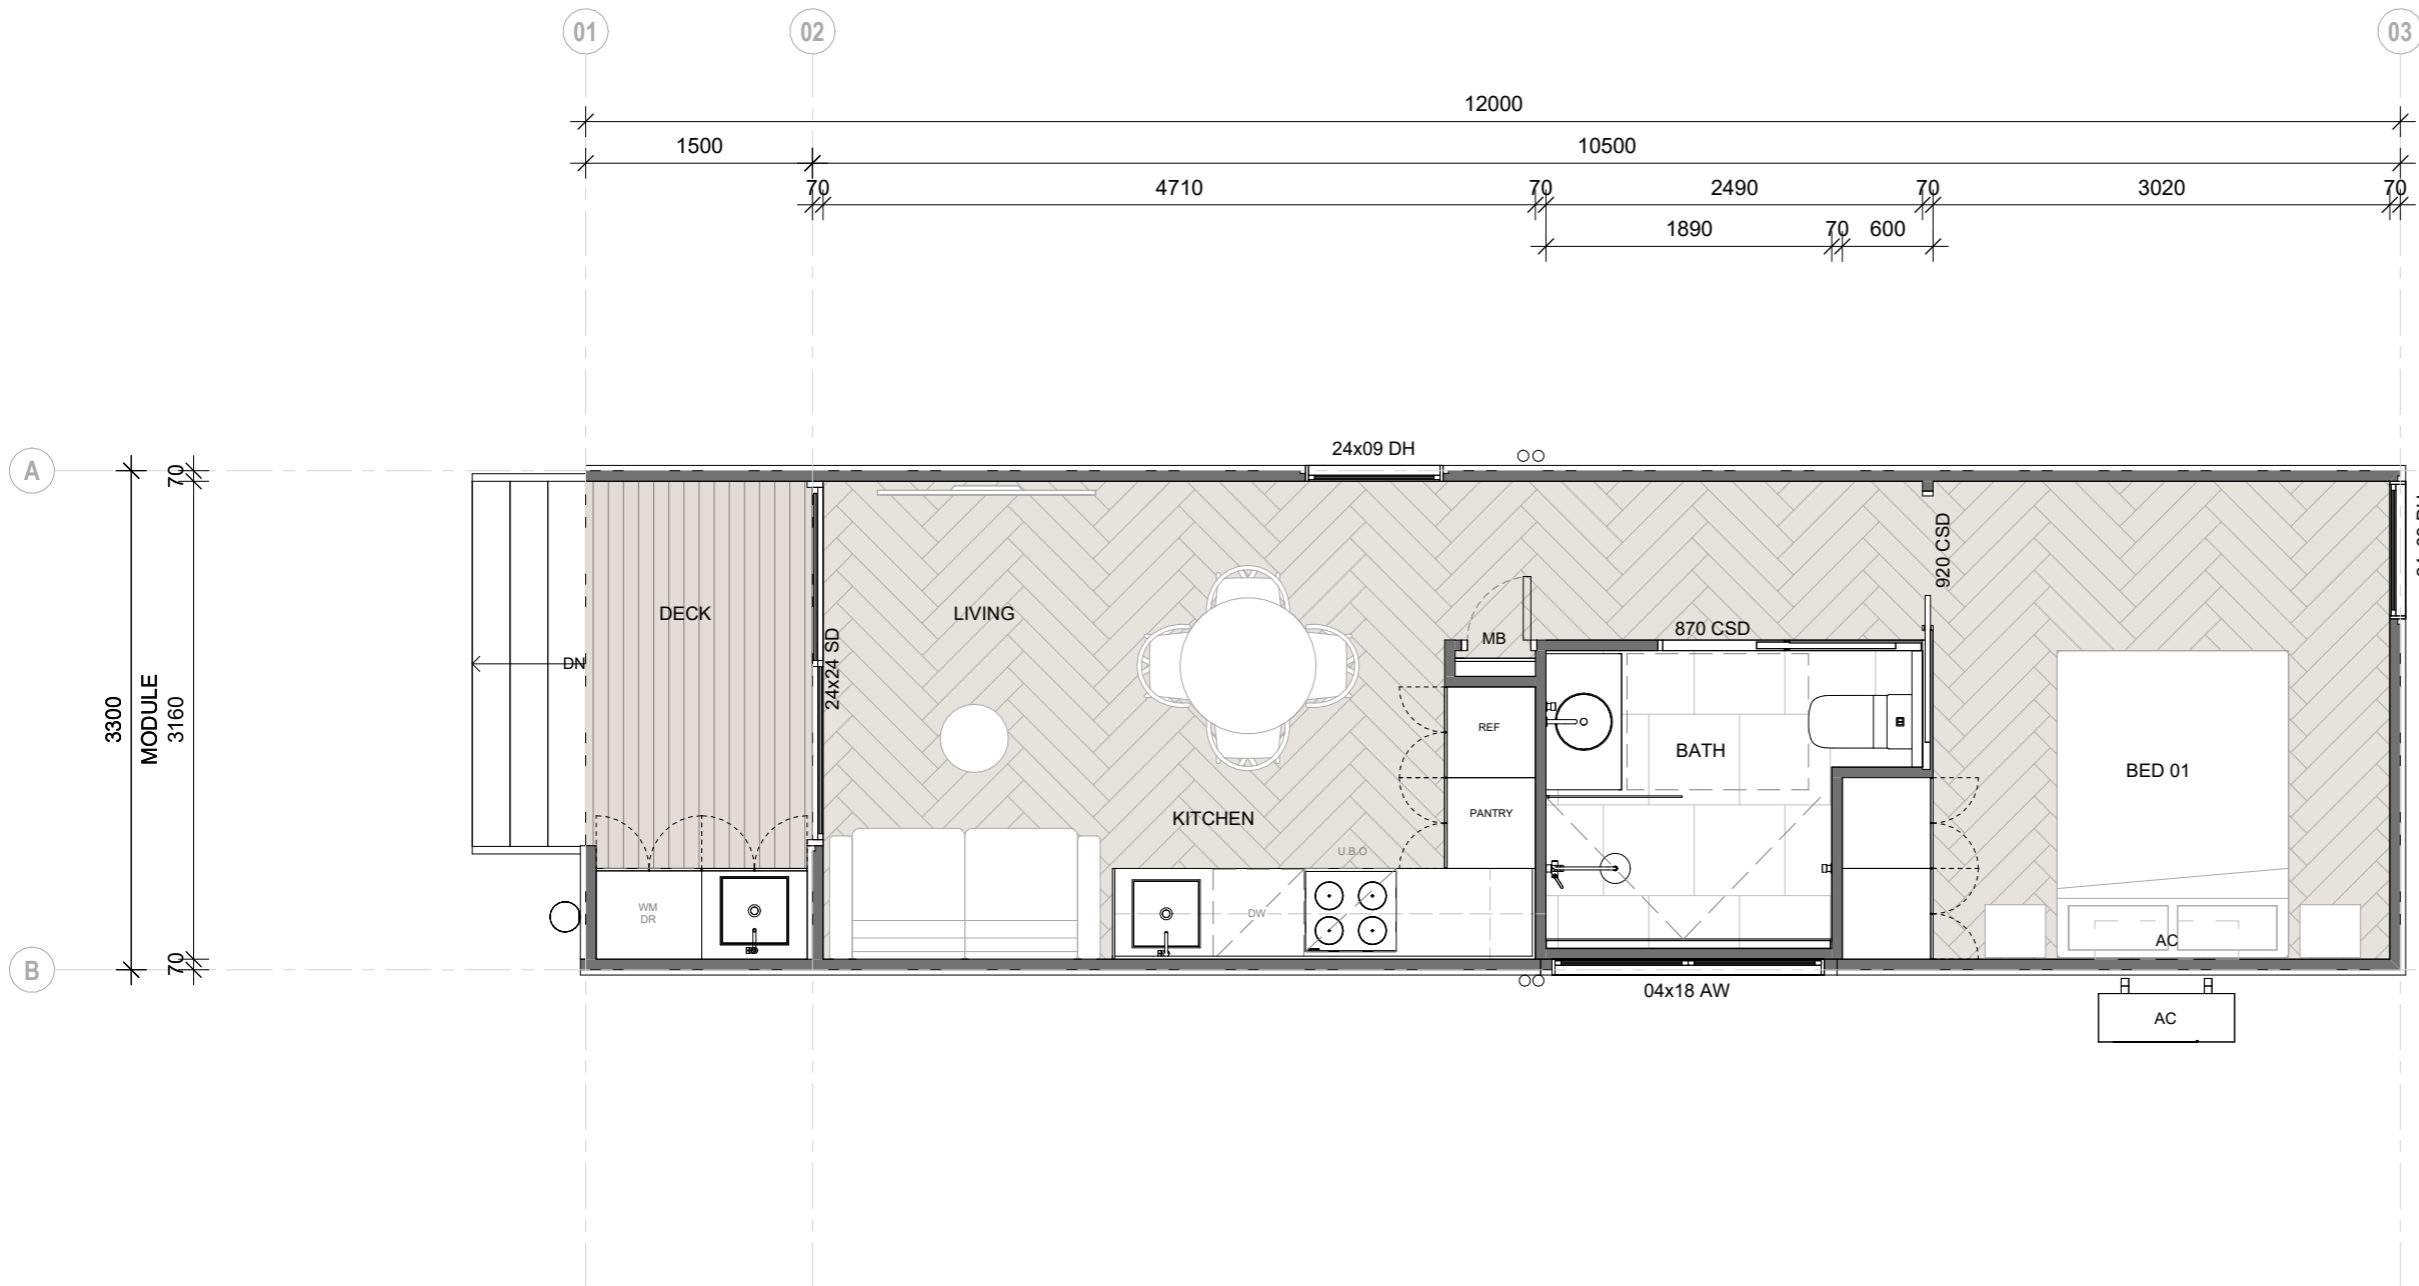

- DH - DOUBLE HUNG WINDOW
- AW - AWNING WINDOW
- CS - CASEMENT WINDOW
- FG - FIXED GLASS
- BF - BIFOLD WINDOW
- LV - LOUVRE WINDOW
- SW - SLIDING WINDOW
- SSW - STACK SLIDING WINDOW
- SL - SKYLIGHT



- FR - FRENCH DOOR
- SD - SLIDING DOOR
- CSD - CAVITY SLIDING DOOR
- SSD - STACK SLIDING DOOR
- FSD - FACE SLIDING DOOR
- BF - BIFOLD DOOR
- SR - SLIDING WARDROBE DOOR
- LC - LAUNDRY CHUTE

- U.B.O - UNDER BENCH OVEN
- W.O - WALL OVEN
- M.W - MICROWAVE
- D.W - DISHWASHER
- P. - PANTRY
- WM - WASHING MACHINE
- DR - DRYER
- FR - FRIDGE
- HWS - HOT WATER SYSTEM
- GHWS - GAS HOT WATER SYSTEM
- S - VANITY
- V. - GLASS
- G. - FREE STANDING BATH
- FSB - CEILING MOUNTED RAINWATER HEAD
- RWH - RAINWATER HEAD

- DP - DOWNPIPE
- MH - MANHOLE
- MH - METERBOX
- MB - SPREADER PIPE
- SP - FLOOR WASTE
- FW - PLUMBING PENETRATION
- P. - SMOKE ALARM

FLOOR PLAN - PROPOSED

Client: _____ X
 Address: _____ X
 Scale: 1 : 50 ON A3

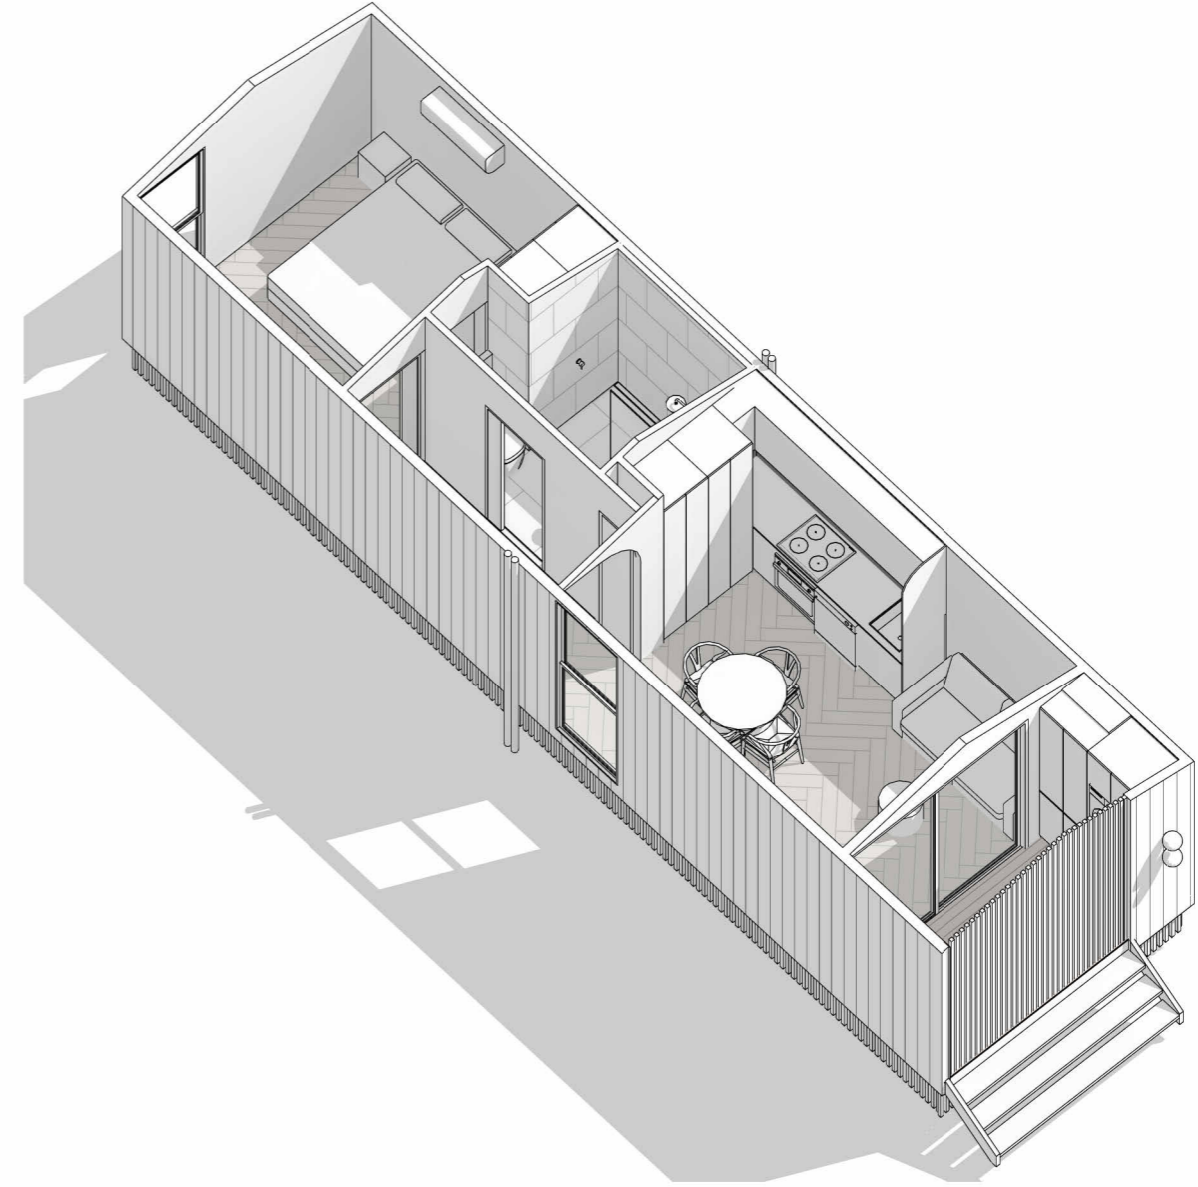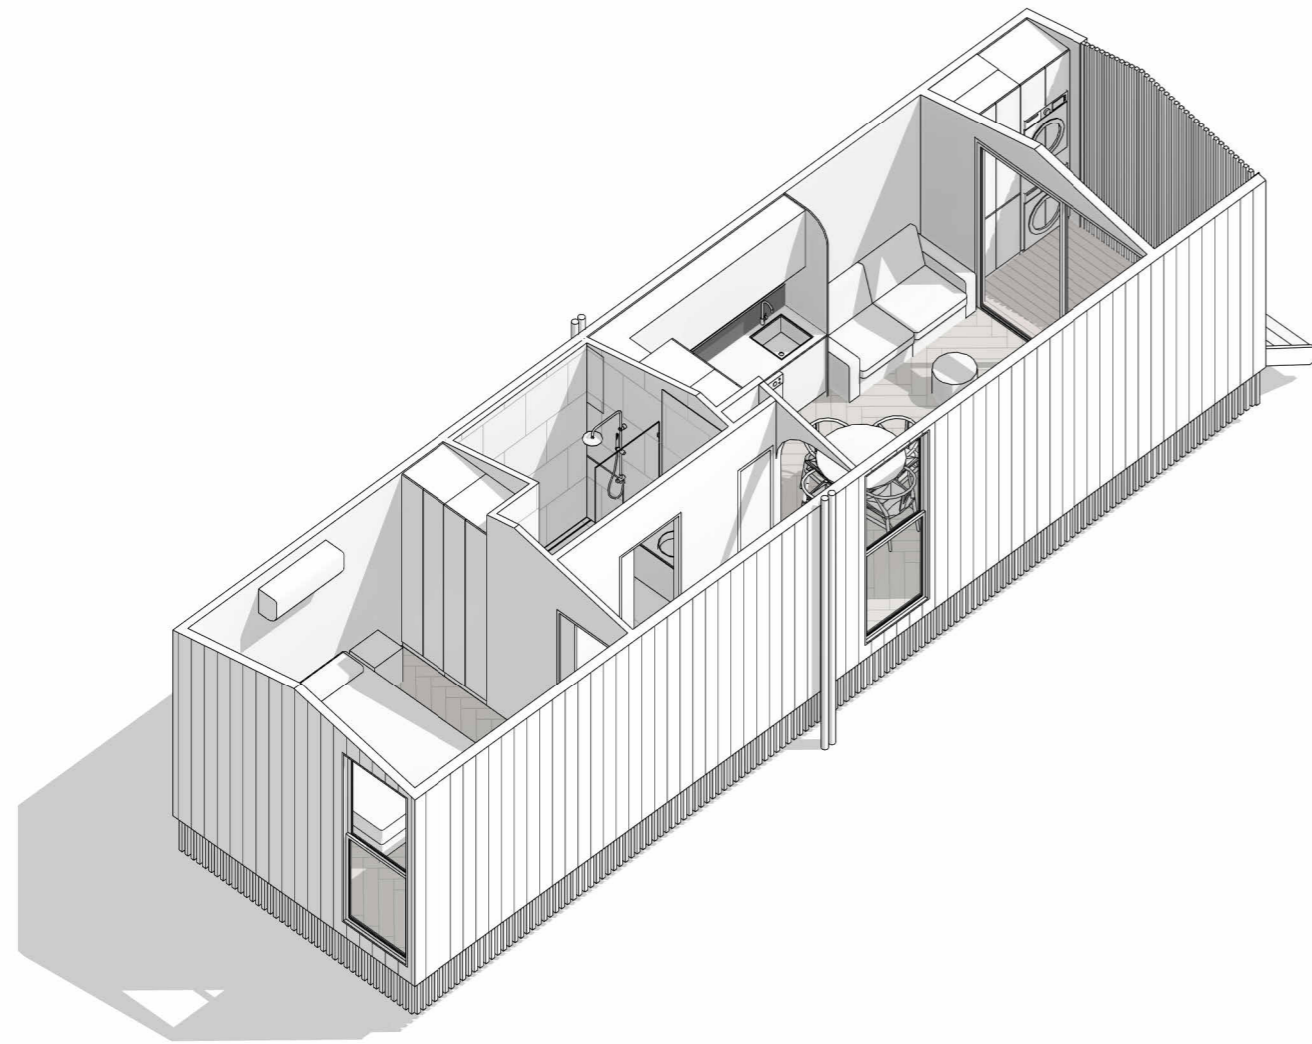

wstudio.

3D VIEWS





Client: X
Address: X
Scale: ON A3

03

DESIGN
DRAWINGS

VERSION
ONE


NOT FOR
CONSTRUCTION

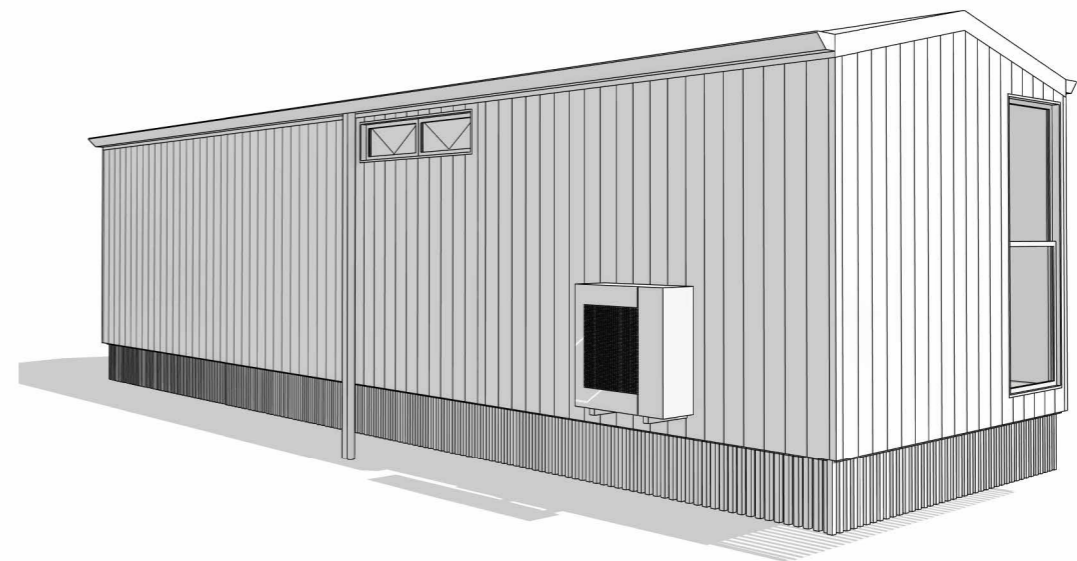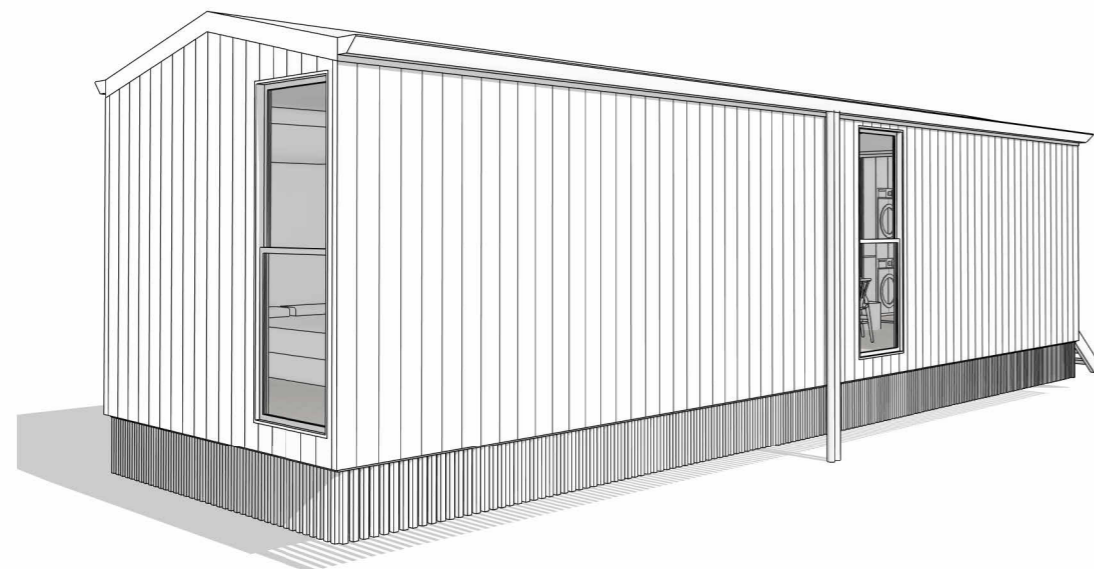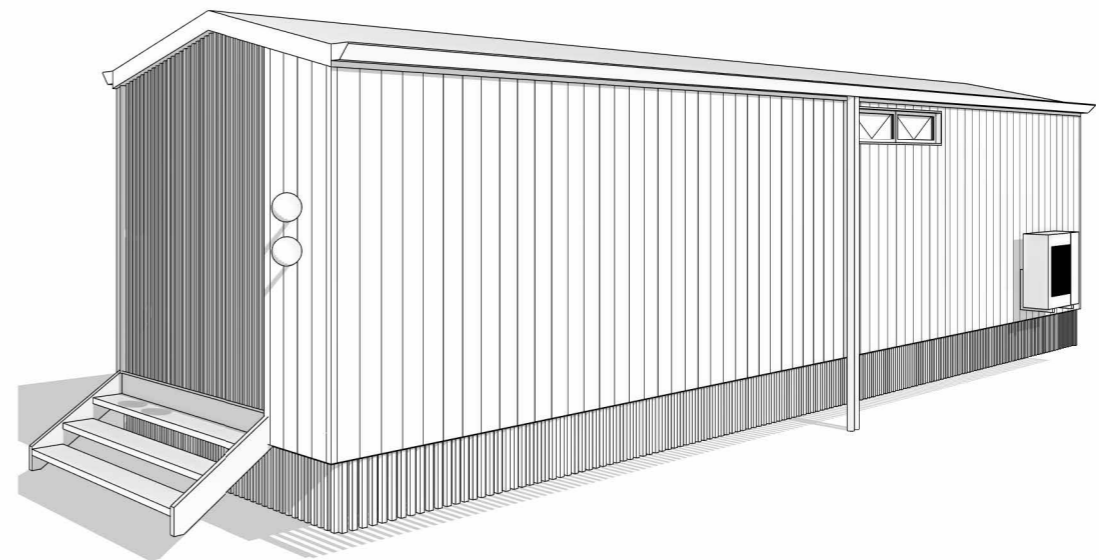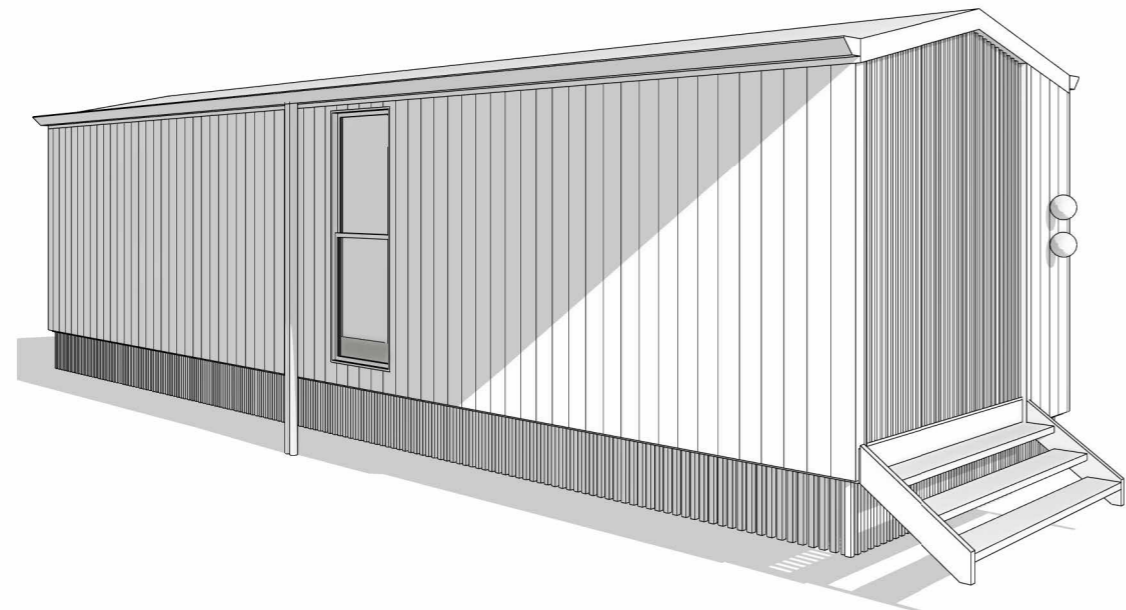

wstudio.


3D VIEWS EXTERNAL

Client: X
 Address: X
 Scale: ON A3

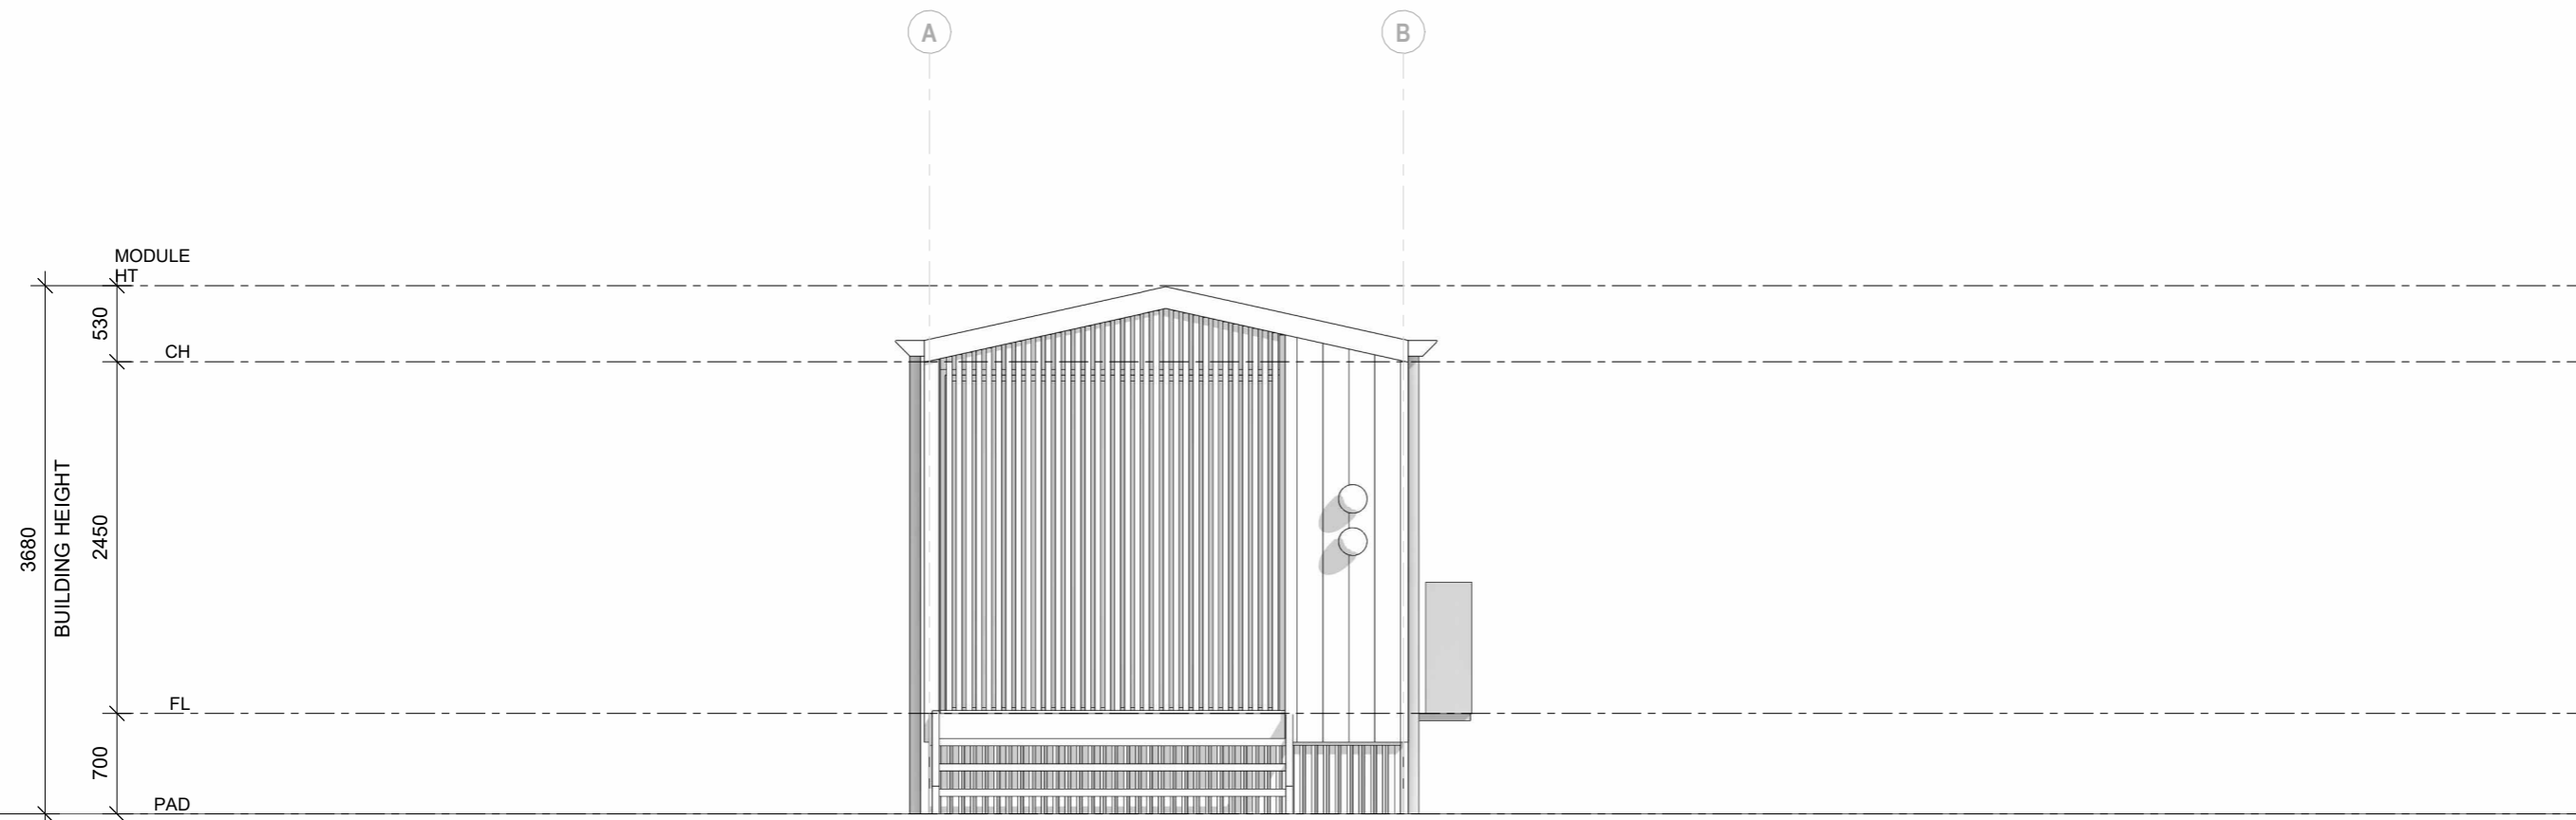


FRONT ELEVATION - PROPOSED

Client: X
Address: X
Scale: 1 : 50 ON A3

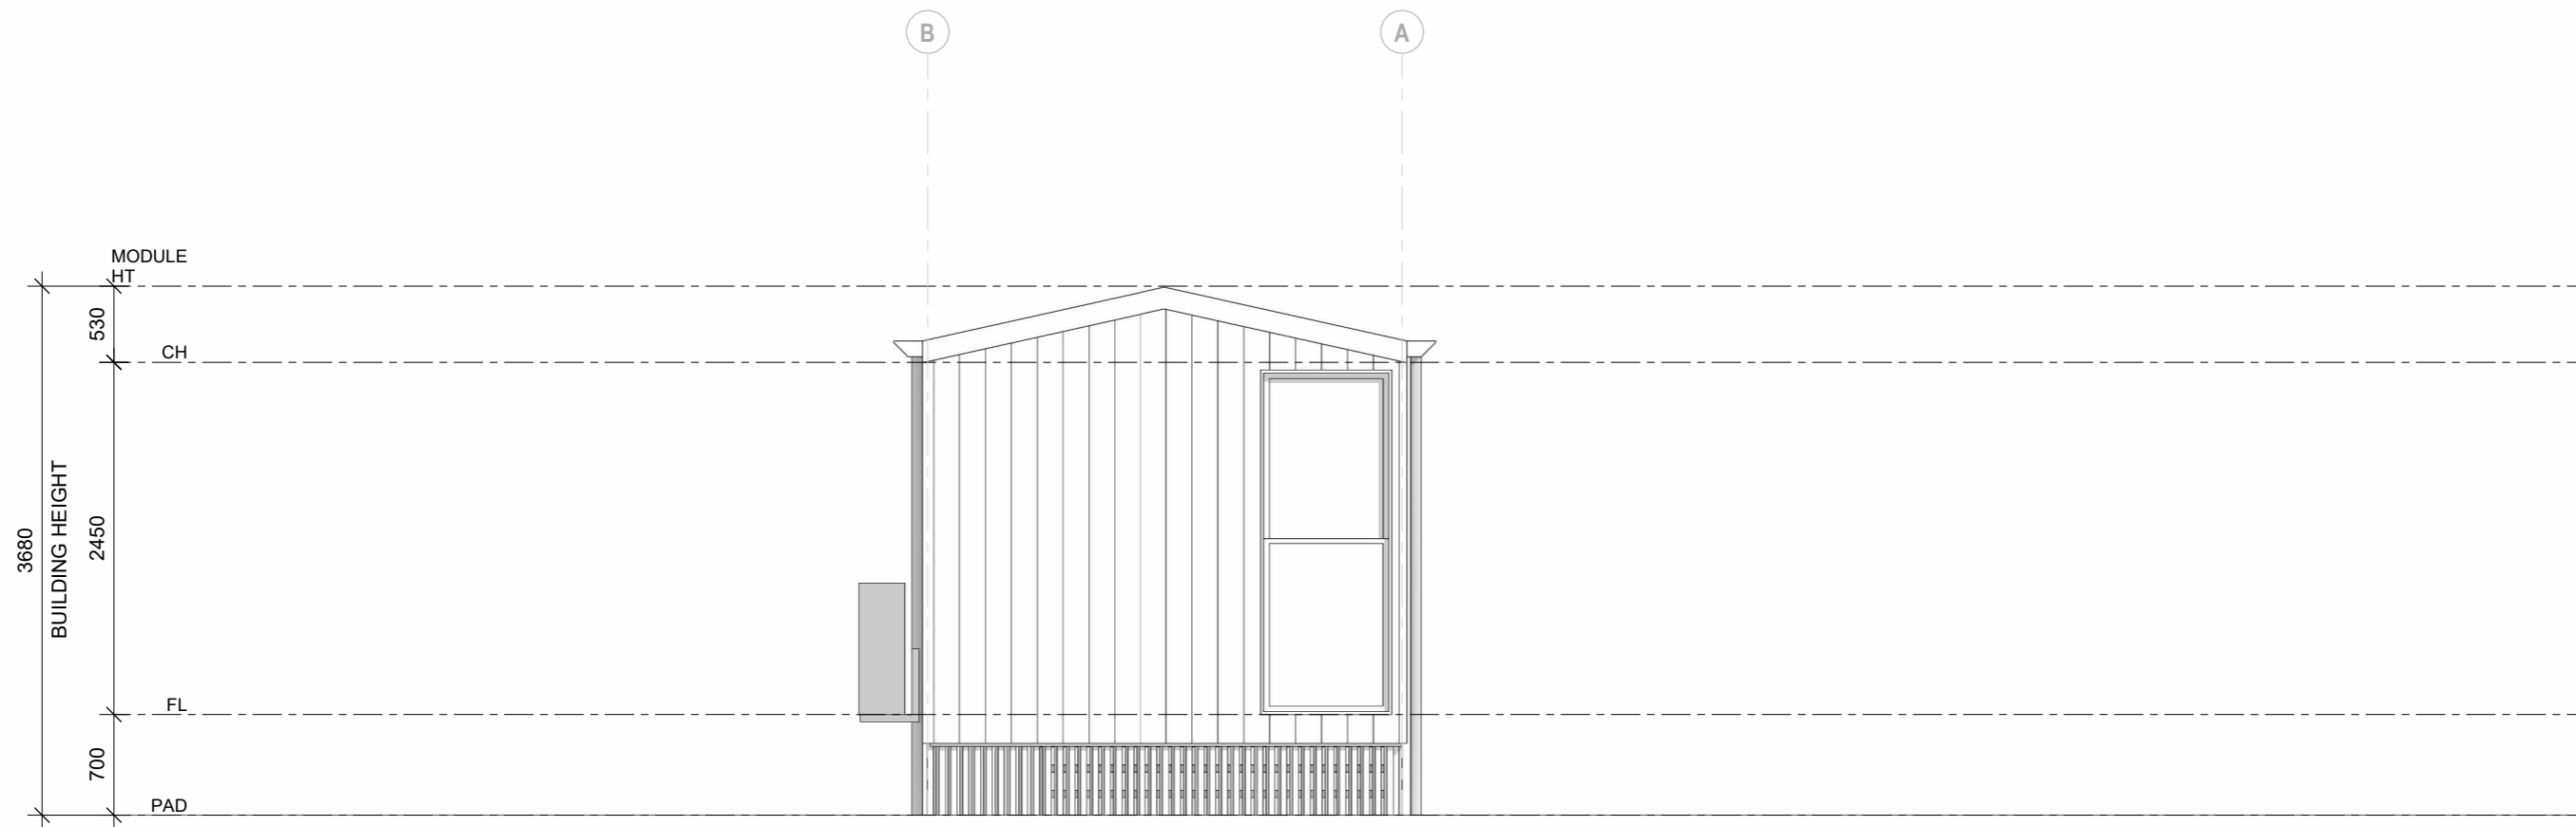


REAR ELEVATION - PROPOSED

Client: X
Address: X
Scale: 1 : 50 ON A3

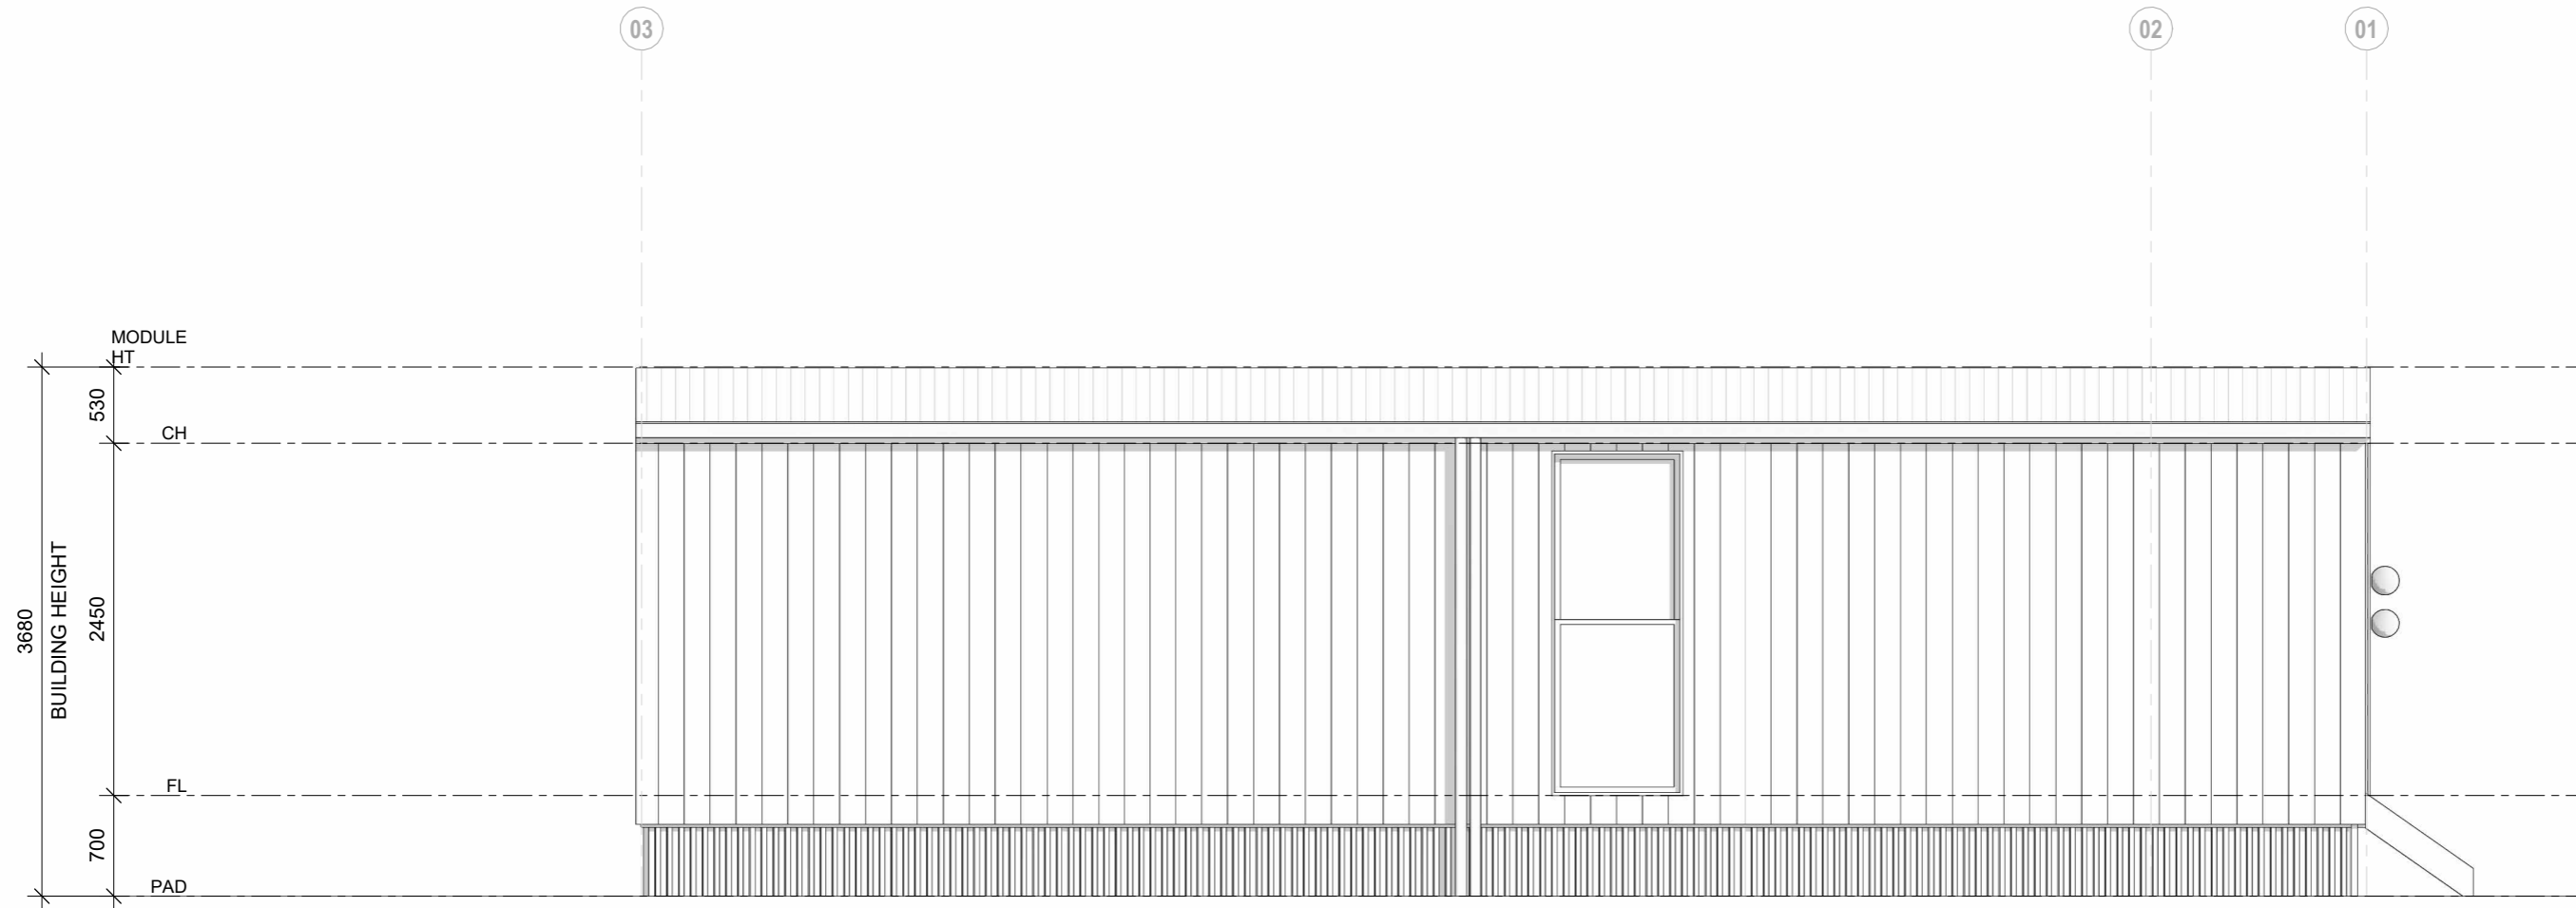

LHS ELEVATION - PROPOSED

Client: X
Address: X
Scale: 1 : 50 ON A3

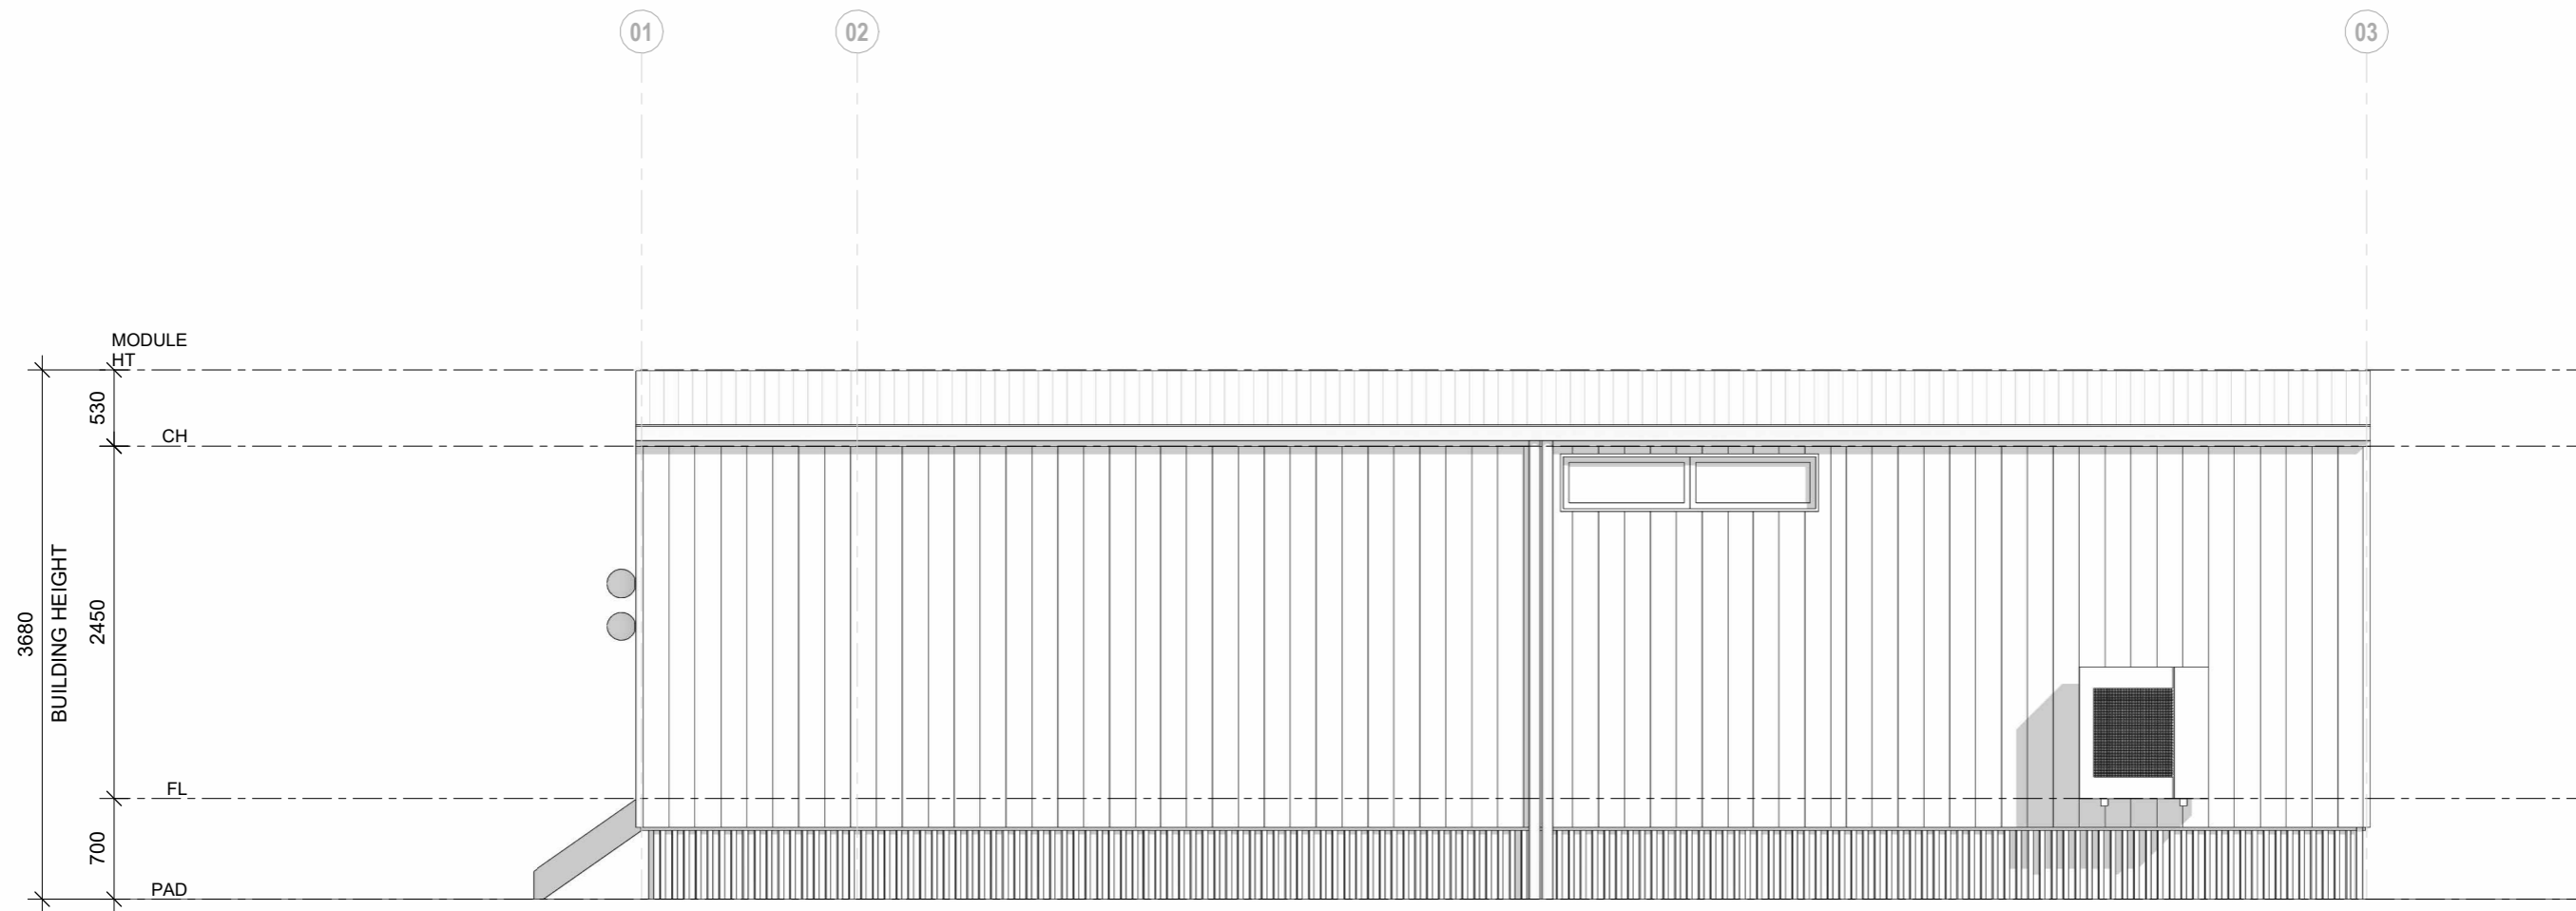

RHS ELEVATION - PROPOSED

Client: X
Address: X
Scale: 1 : 50 ON A3